

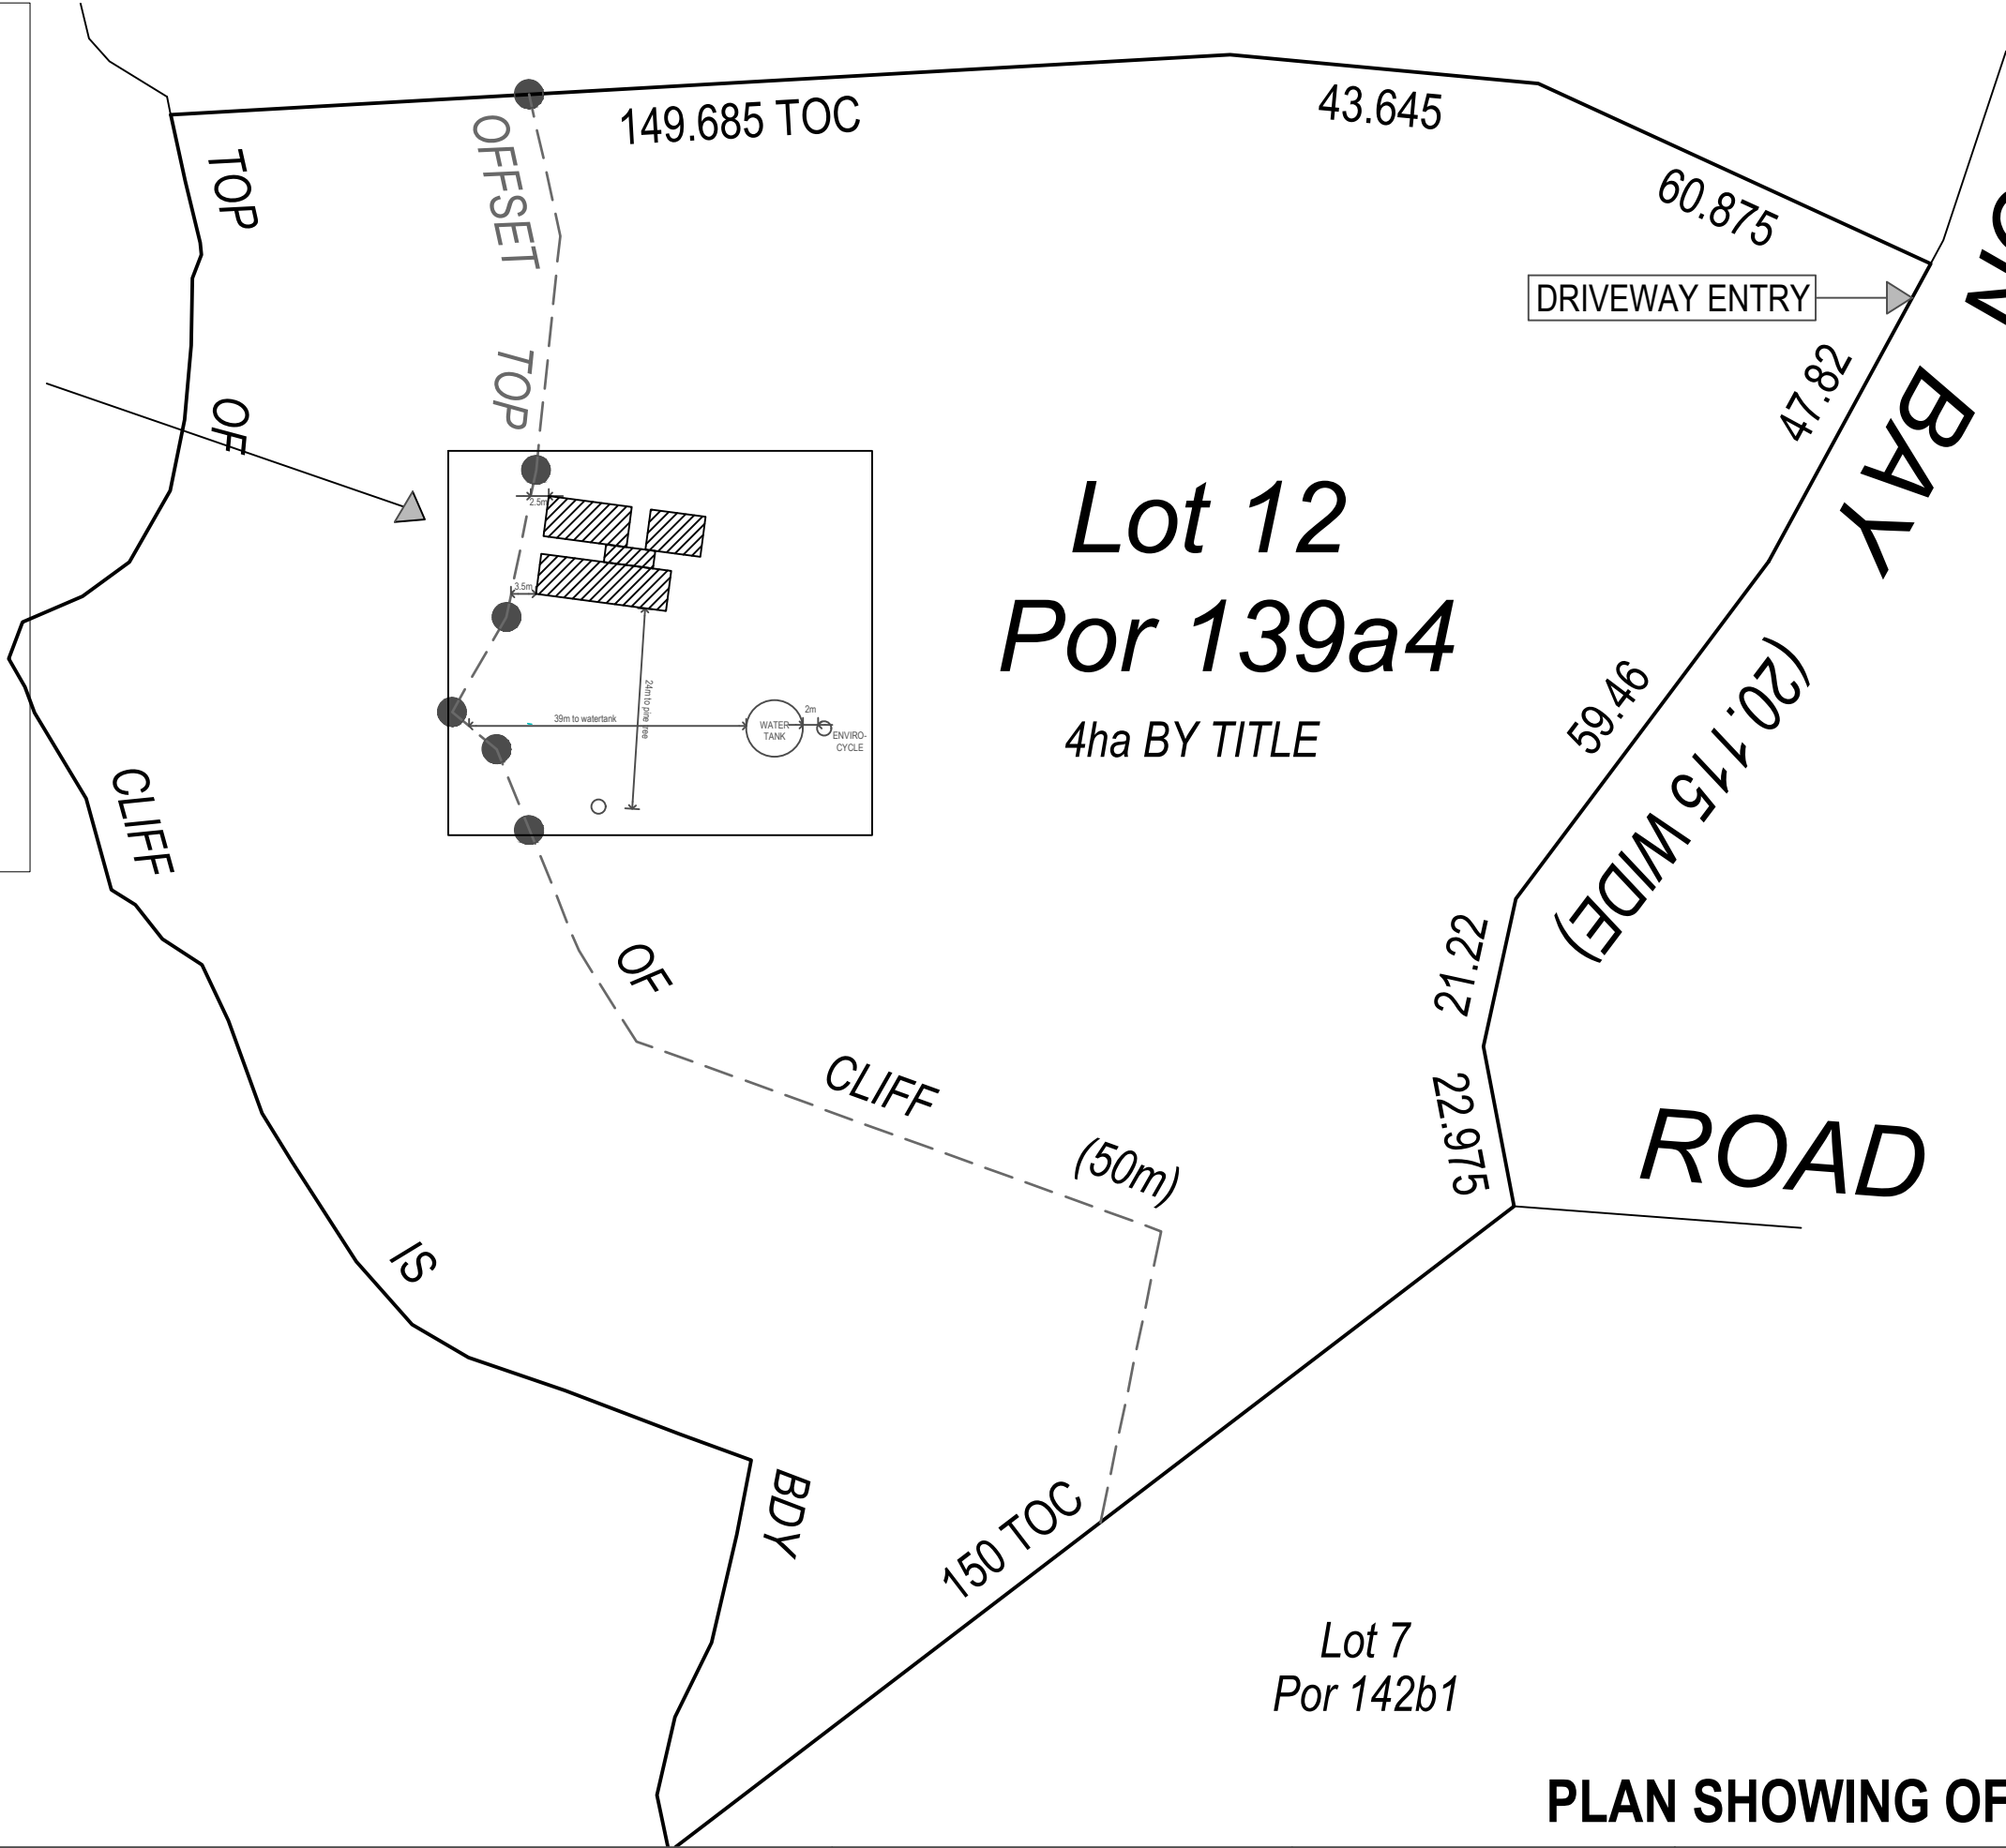


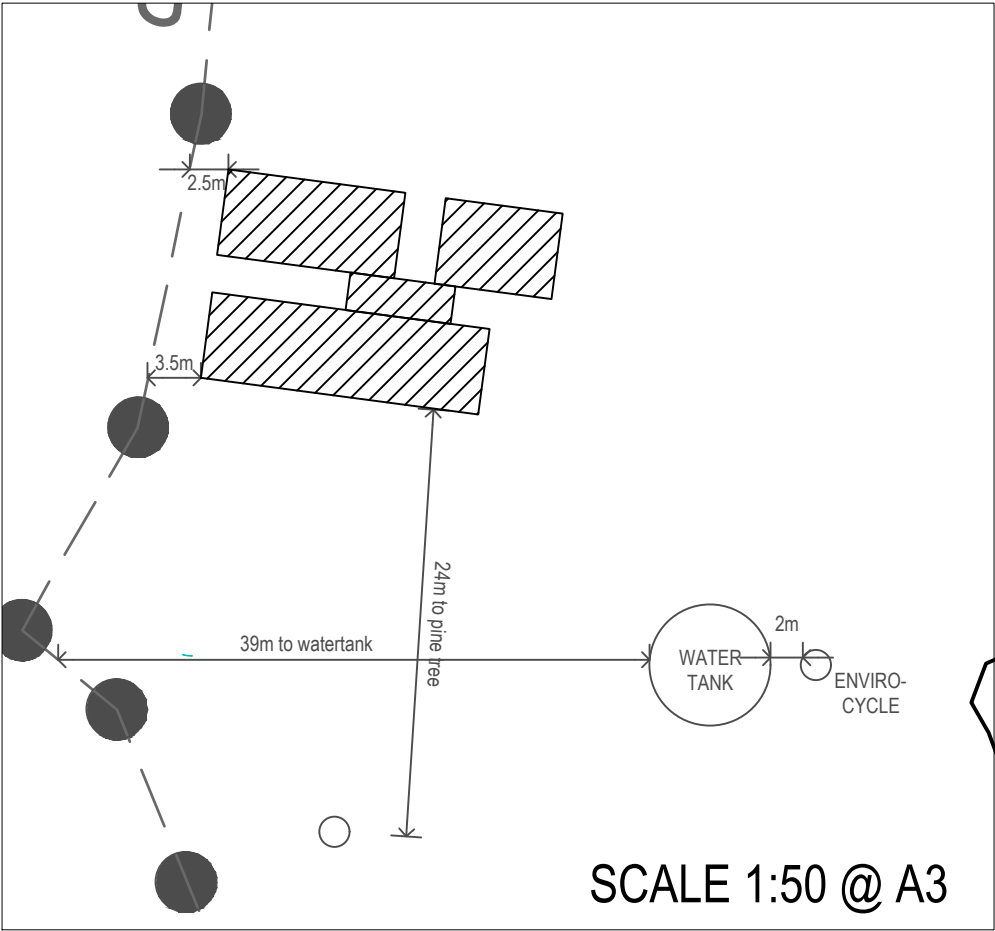

PROJECT DETAILS NAME: JARED AND CHLOE QUINTAL ADDRESS: 117 ANSON BAY ROAD, NORFOLK ISLAND DESIGNER: CHLOE QUINTAL		DRAWING TITLE PROPOSED FLOOR PLAN	REVISION: B	
			DATE: 15/02/25	
			DRAWN BY: CQ	
			SCALE: 1:100 @ A3	

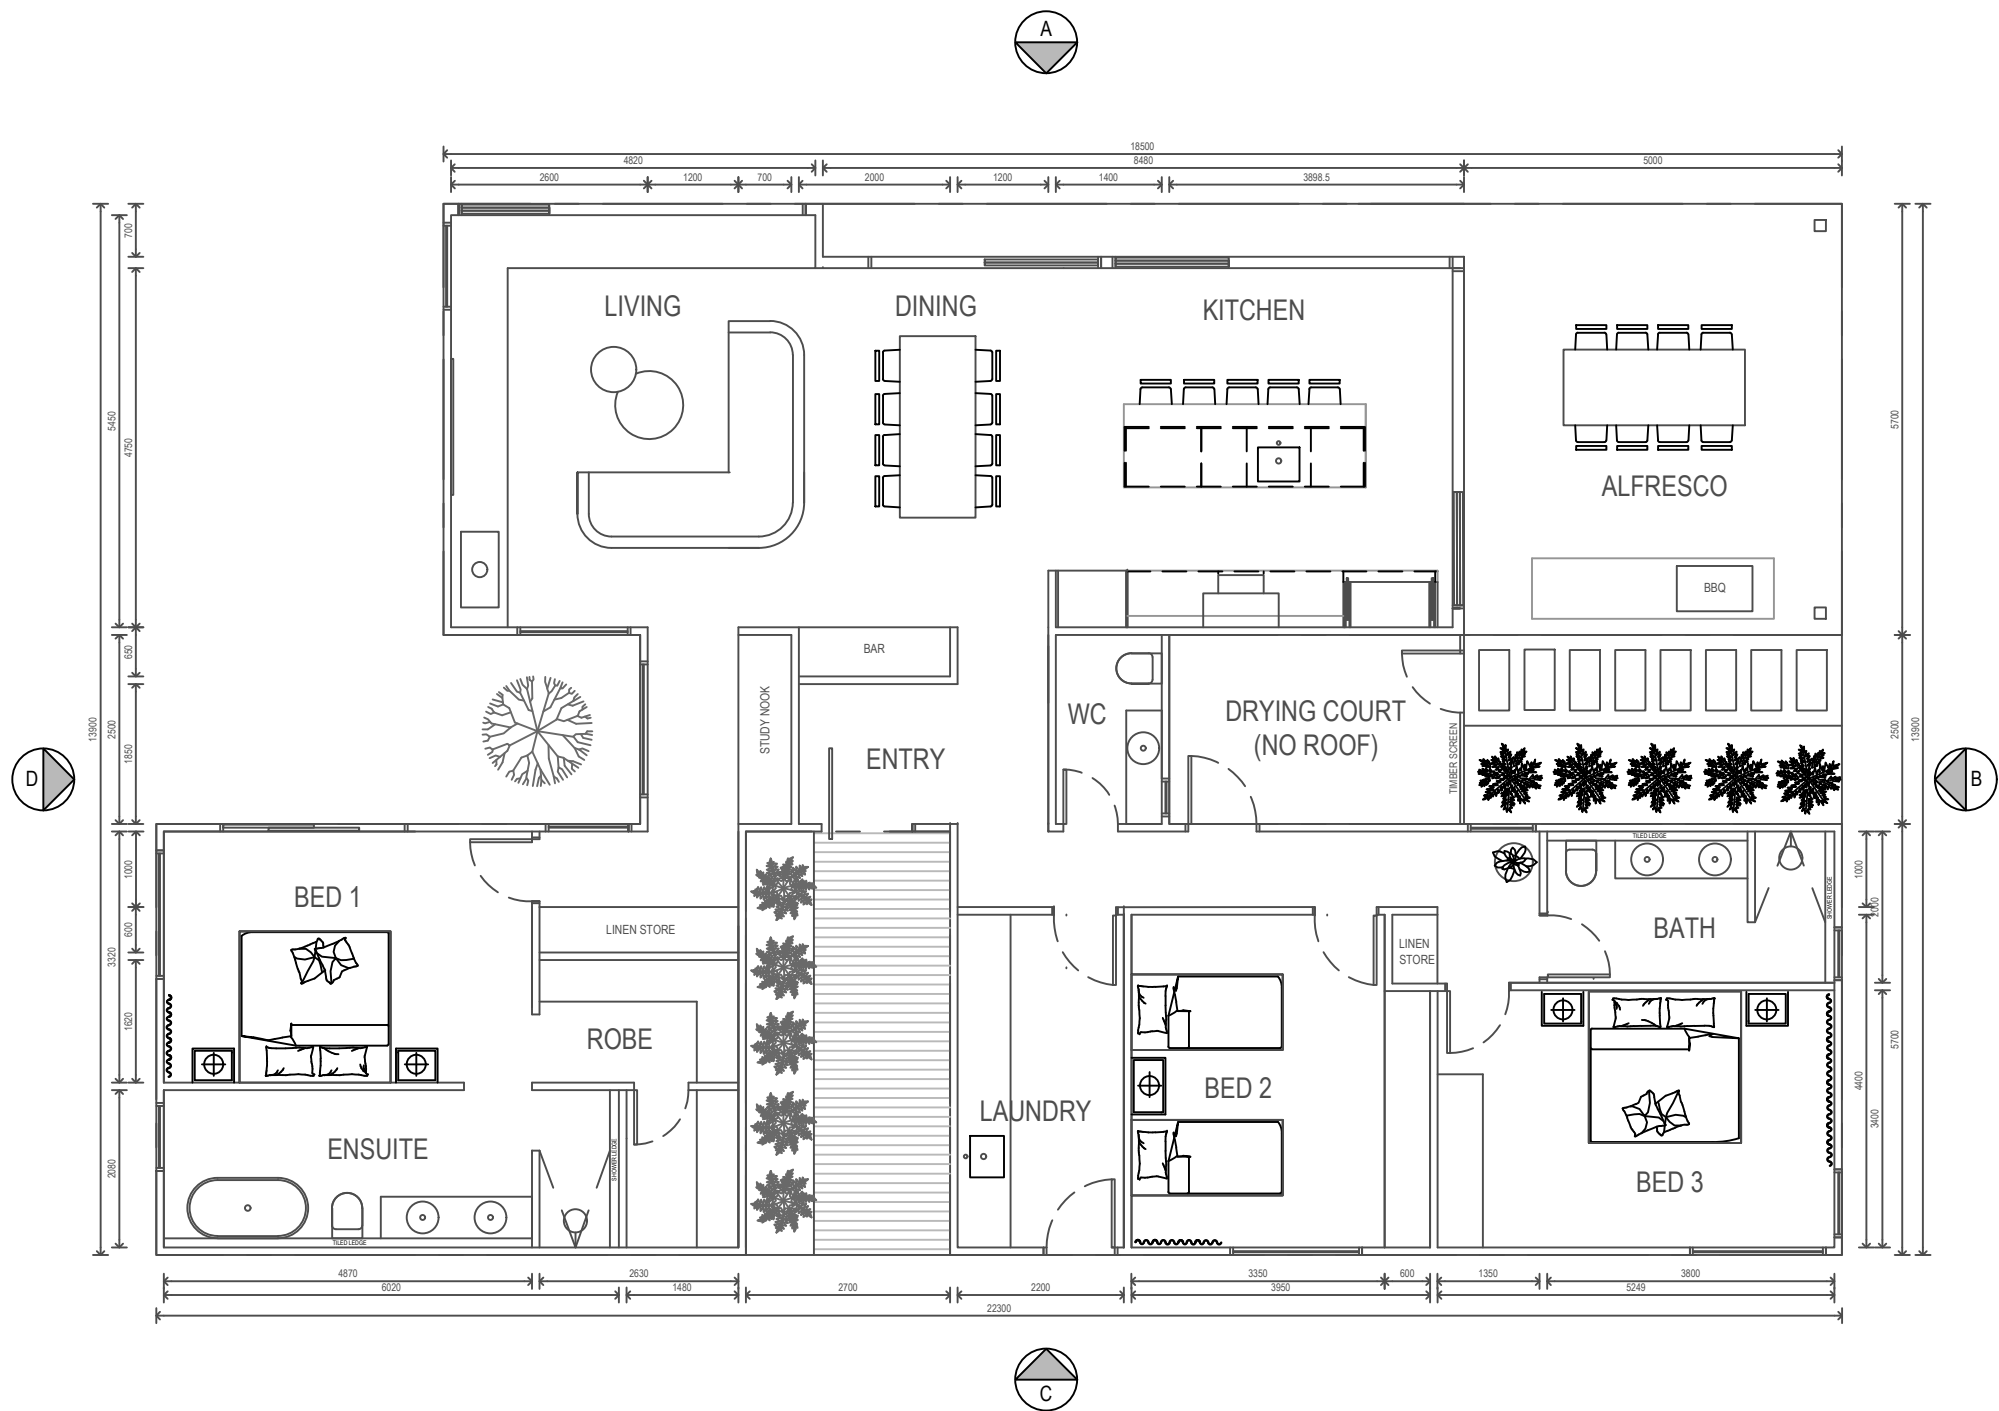


PROJECT DETAILS

NAME: JARED AND CHLOE QUINTAL
ADDRESS: 117 ANSON BAY ROAD, NORFOLK ISLAND
DESIGNER: CHLOE QUINTAL

DRAWING TITLE



PROPOSED
FLOOR PLAN

REVISION:	B
DATE:	15/02/25
DRAWN BY:	CQ
SCALE:	1:100 @ A3


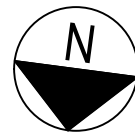




PROJECT DETAILS NAME: JARED AND CHLOE QUINTAL ADDRESS: 117 ANSON BAY ROAD, NORFOLK ISLAND DESIGNER: CHLOE QUINTAL		DRAWING TITLE PROPOSED ROOF PLAN	REVISION: B	
			DATE: 15/02/25	
			DRAWN BY: CQ	
			SCALE: 1:100 @ A3	

 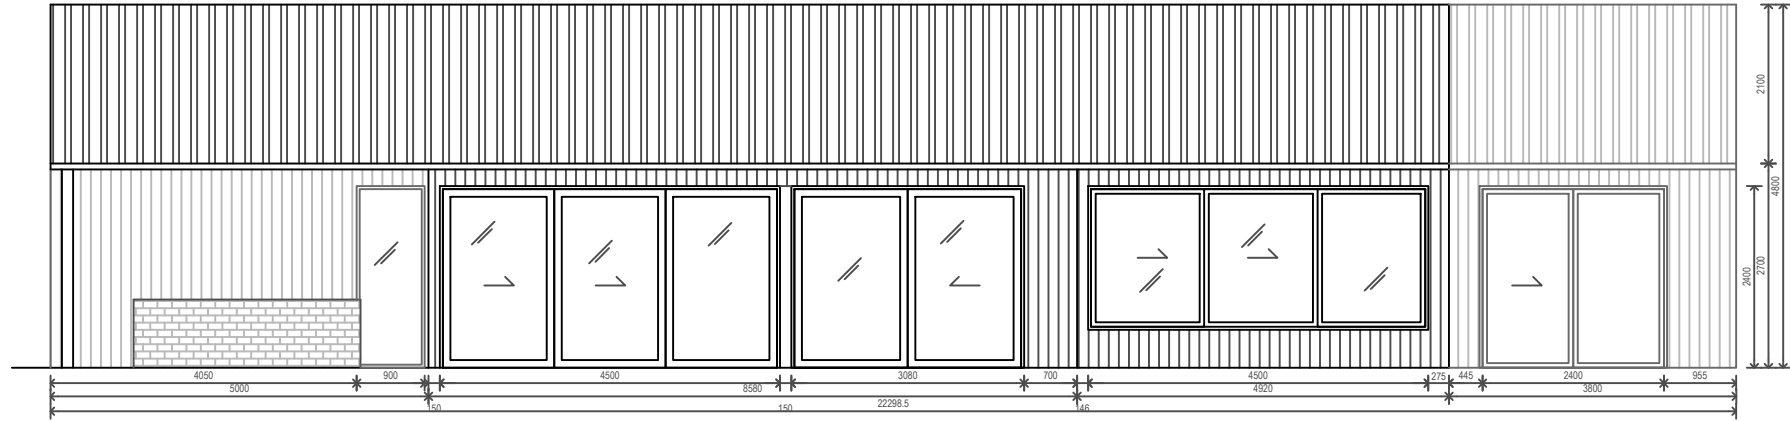


ELEVATION A - SOUTHERN WALL

 
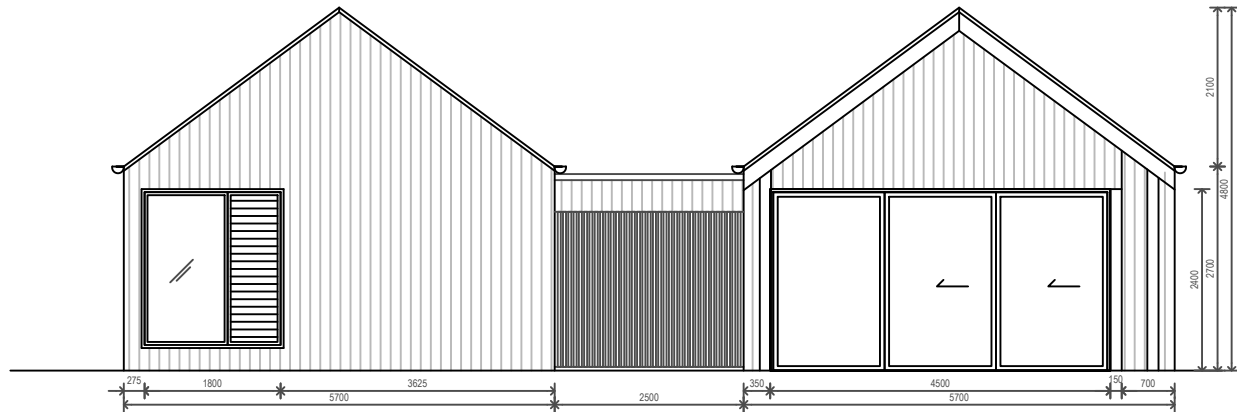


ELEVATION B - WESTERN WALL

PROPOSED DESIGN NAME: JARED AND CHLOE QUINTAL ADDRESS: 117 ANSON BAY ROAD, NORFOLK ISLAND DESIGNER: CHLOE QUINTAL		DRAWING TITLE HOUSE ELEVATIONS A & B	REVISION: B	
			DATE: 15/02/25	
			DRAWN BY: CQ	
			SCALE: 1:100 @ A3	

 

ELEVATION C - NORTHERN WALL

 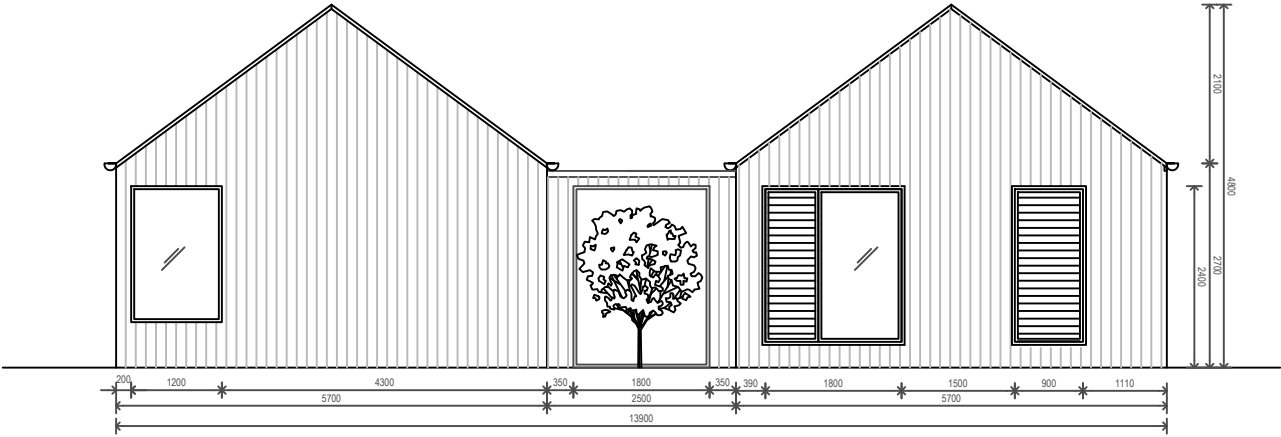

ELEVATION D - EASTERN WALL

PROJECT DETAILS NAME: JARED AND CHLOE QUINTAL ADDRESS: 117 ANSON BAY ROAD, NORFOLK ISLAND DESIGNER: CHLOE QUINTAL		DRAWING TITLE HOUSE ELEVATIONS C & D	REVISION: B	
			DATE: 15/02/25	
			DRAWN BY: CQ	
			SCALE: 1:100 @ A3	