




1 2ND DWELLING / MACHINERY SHED

SHEET NUMBER	SHEET NAME
A3-01	COVER SHEET
A3-02	103 RED ROAD PROJECT - SITE PLAN
A3-03	MACHINERY SHED - FLOOR PLAN
A3-04	2ND DWELLING SUBFLOOR - PLAN
A3-05	2ND DWELLING - FLOOR PLAN
A3-06	MACHINERY SHED - ELEVATION VIEWS
A3-07	2ND DWELLING - ELEVATION VIEWS
A3-08	HOUSE EXTENSION - FLOOR PLAN
A3-09	HOUSE EXTENSION - ELEVATION VIEWS
A3-10	GARAGE - FLOOR PLAN
A3-11	GARAGE - ELEVATION VIEWS
A3-12	DIMENSIONS FOR ROOF QUANTITIES

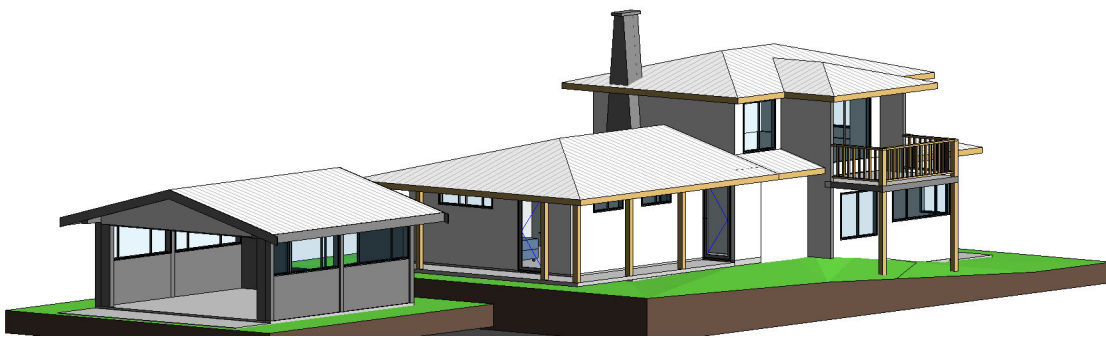

2 GARAGE / HOUSE EXTENSION

CLIENT: David W. Evans	COVER SHEET		ISSUE DATE : 4-7-2025	SHEET NO. 1 OF 12
ADDRESS: 103 Red Rd. Norfolk Island	PROJECT: PROPOSED ADDITIONS TO RED ROAD PROPERTY		ISSUE: Final	SCALE:
	PORTION: 178a8 Lot 48	SHEET: A3-01	SHEET SIZE: A3	DIMENSIONS: Millimeters
			DRAWN BY: Peter Swynenburg	pswyn63@gmail.com

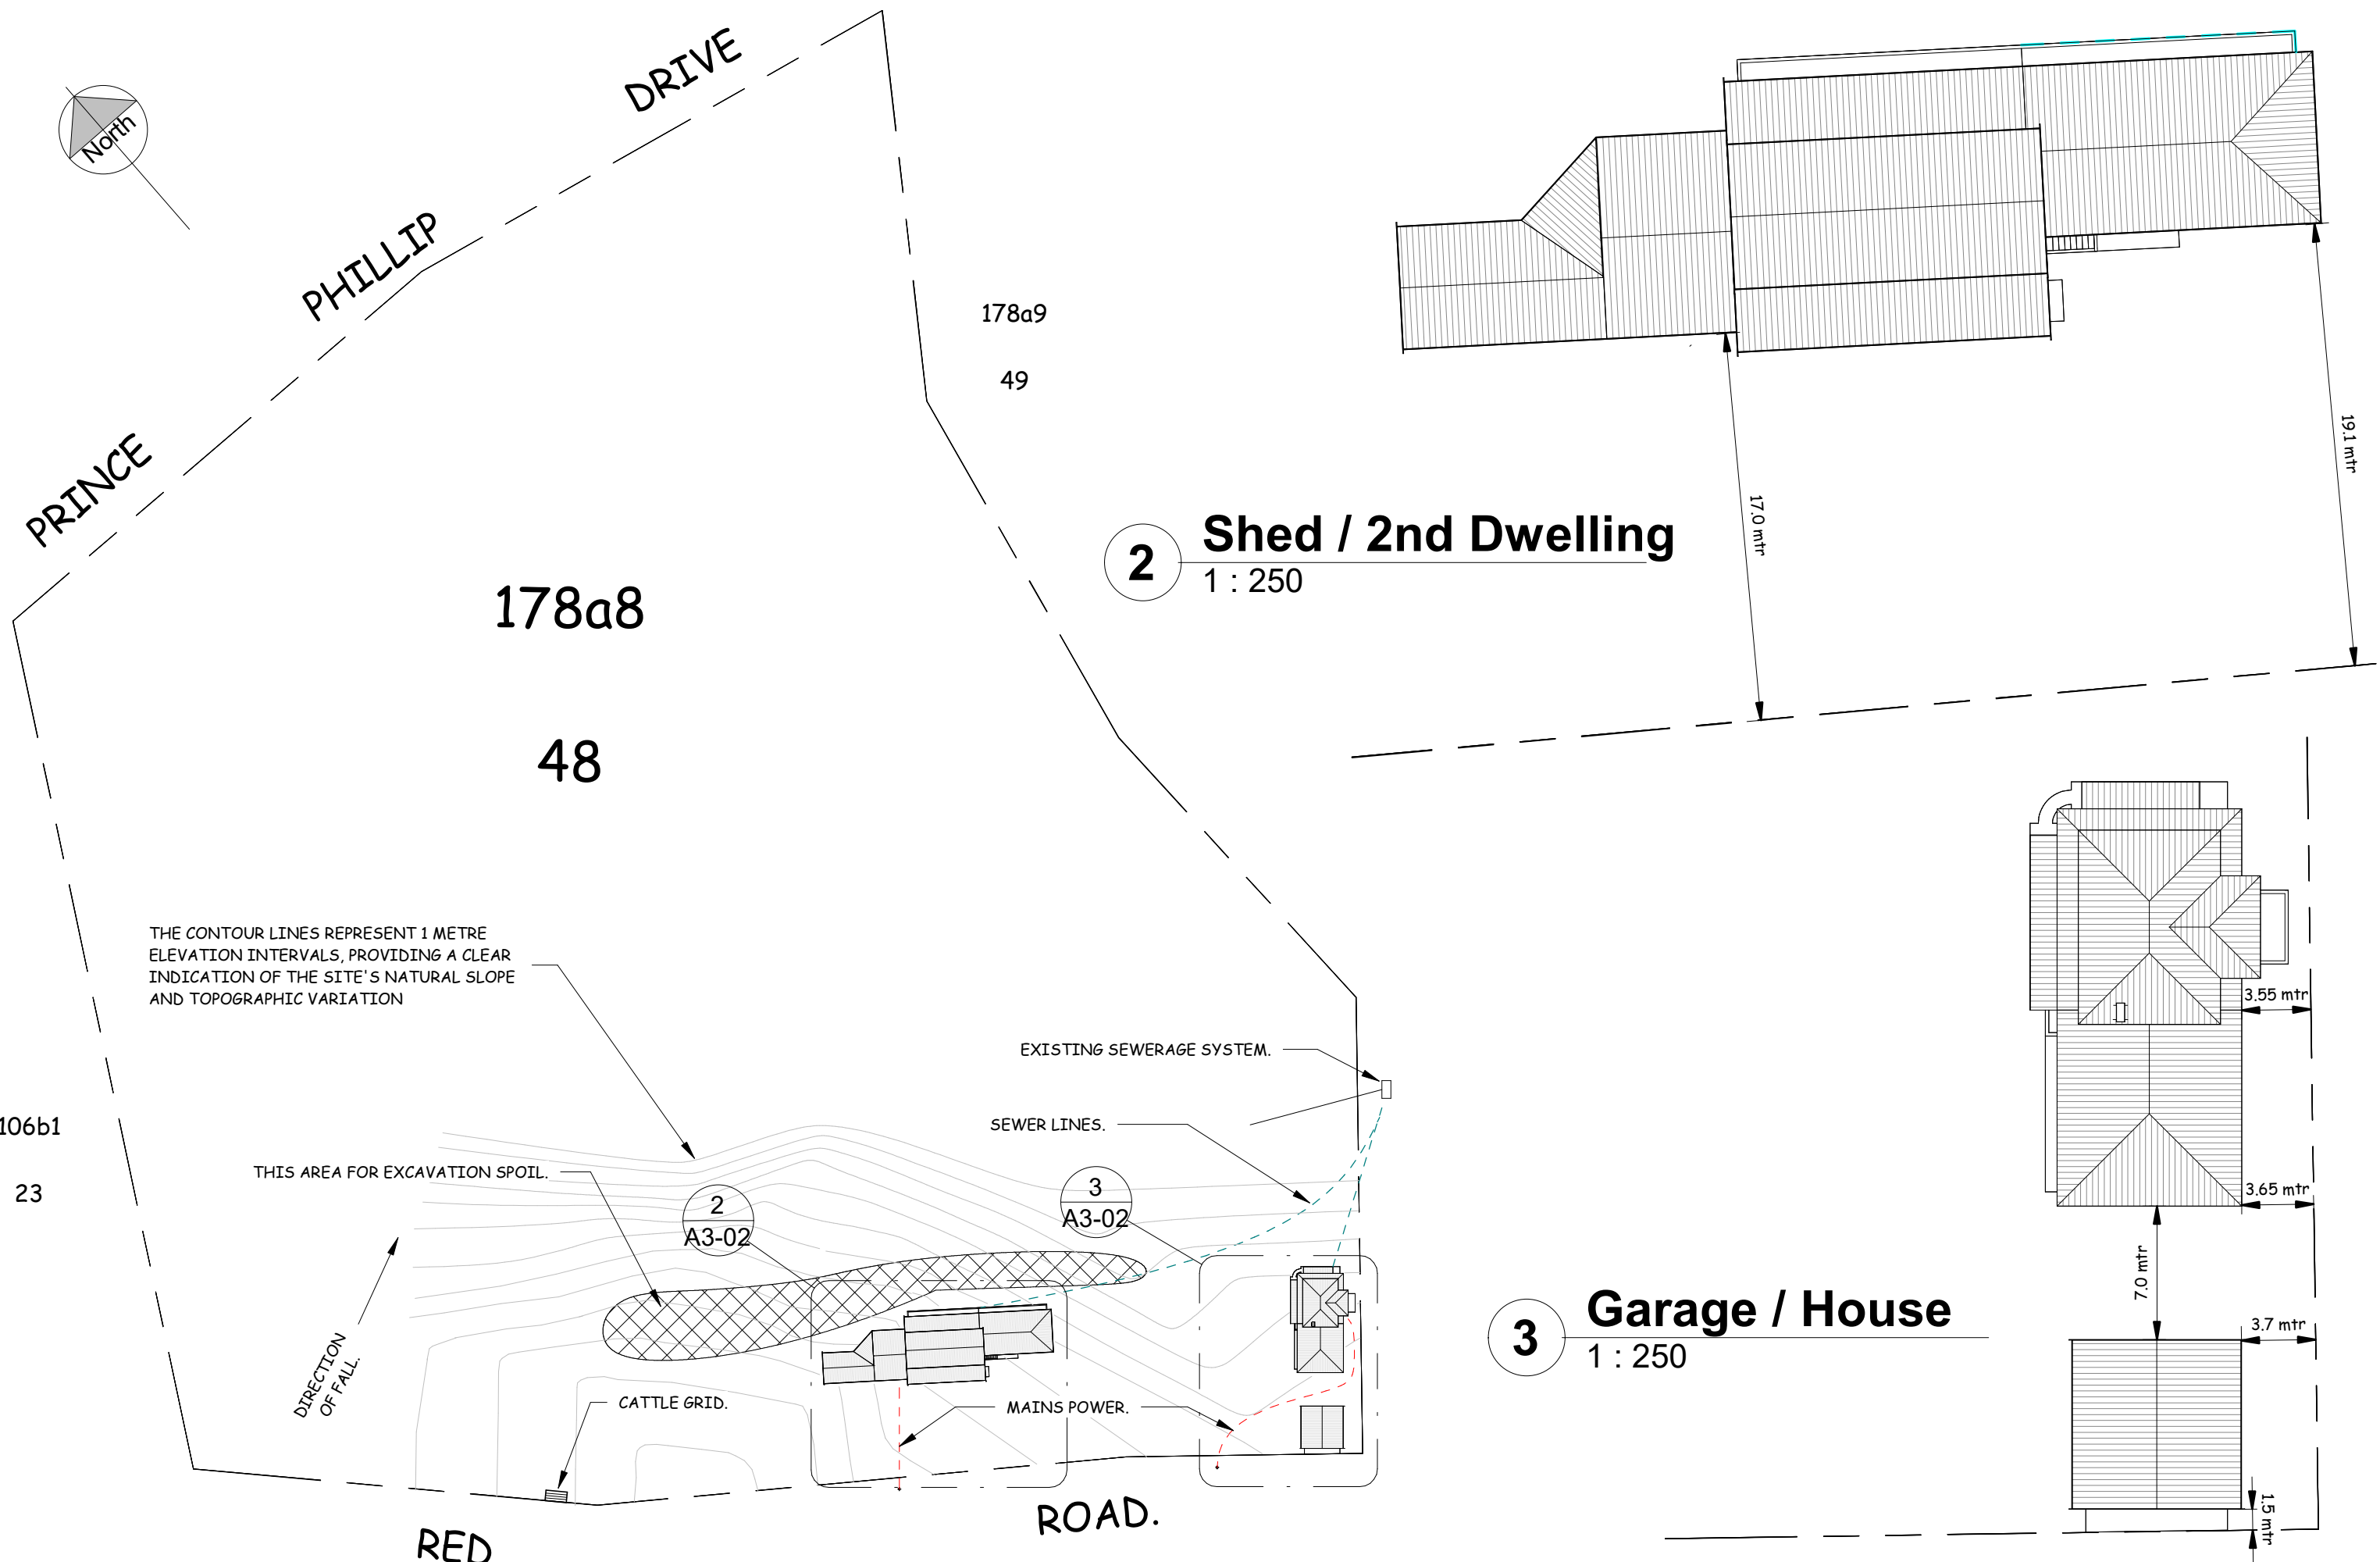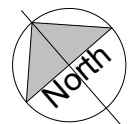


1

103 Red Road - Site Plan

1 : 1000


CLIENT: David W. Evans	RED ROAD PROJECT - SITE PLAN		ISSUE DATE : 4-7-2025	SHEET NO. 2 OF 12
ADDRESS: 103 Red Rd. Norfolk Island	PROJECT: PROPOSED ADDITIONS TO RED ROAD PROPERTY		ISSUE: Final	SCALE: 1:1000
	PORTION: 178a8 Lot 48	SHEET: A3-02	SHEET SIZE: A3	DIMENSIONS: Millimeters
			DRAWN BY: Peter Swynenburg	pswyn63@gmail.com

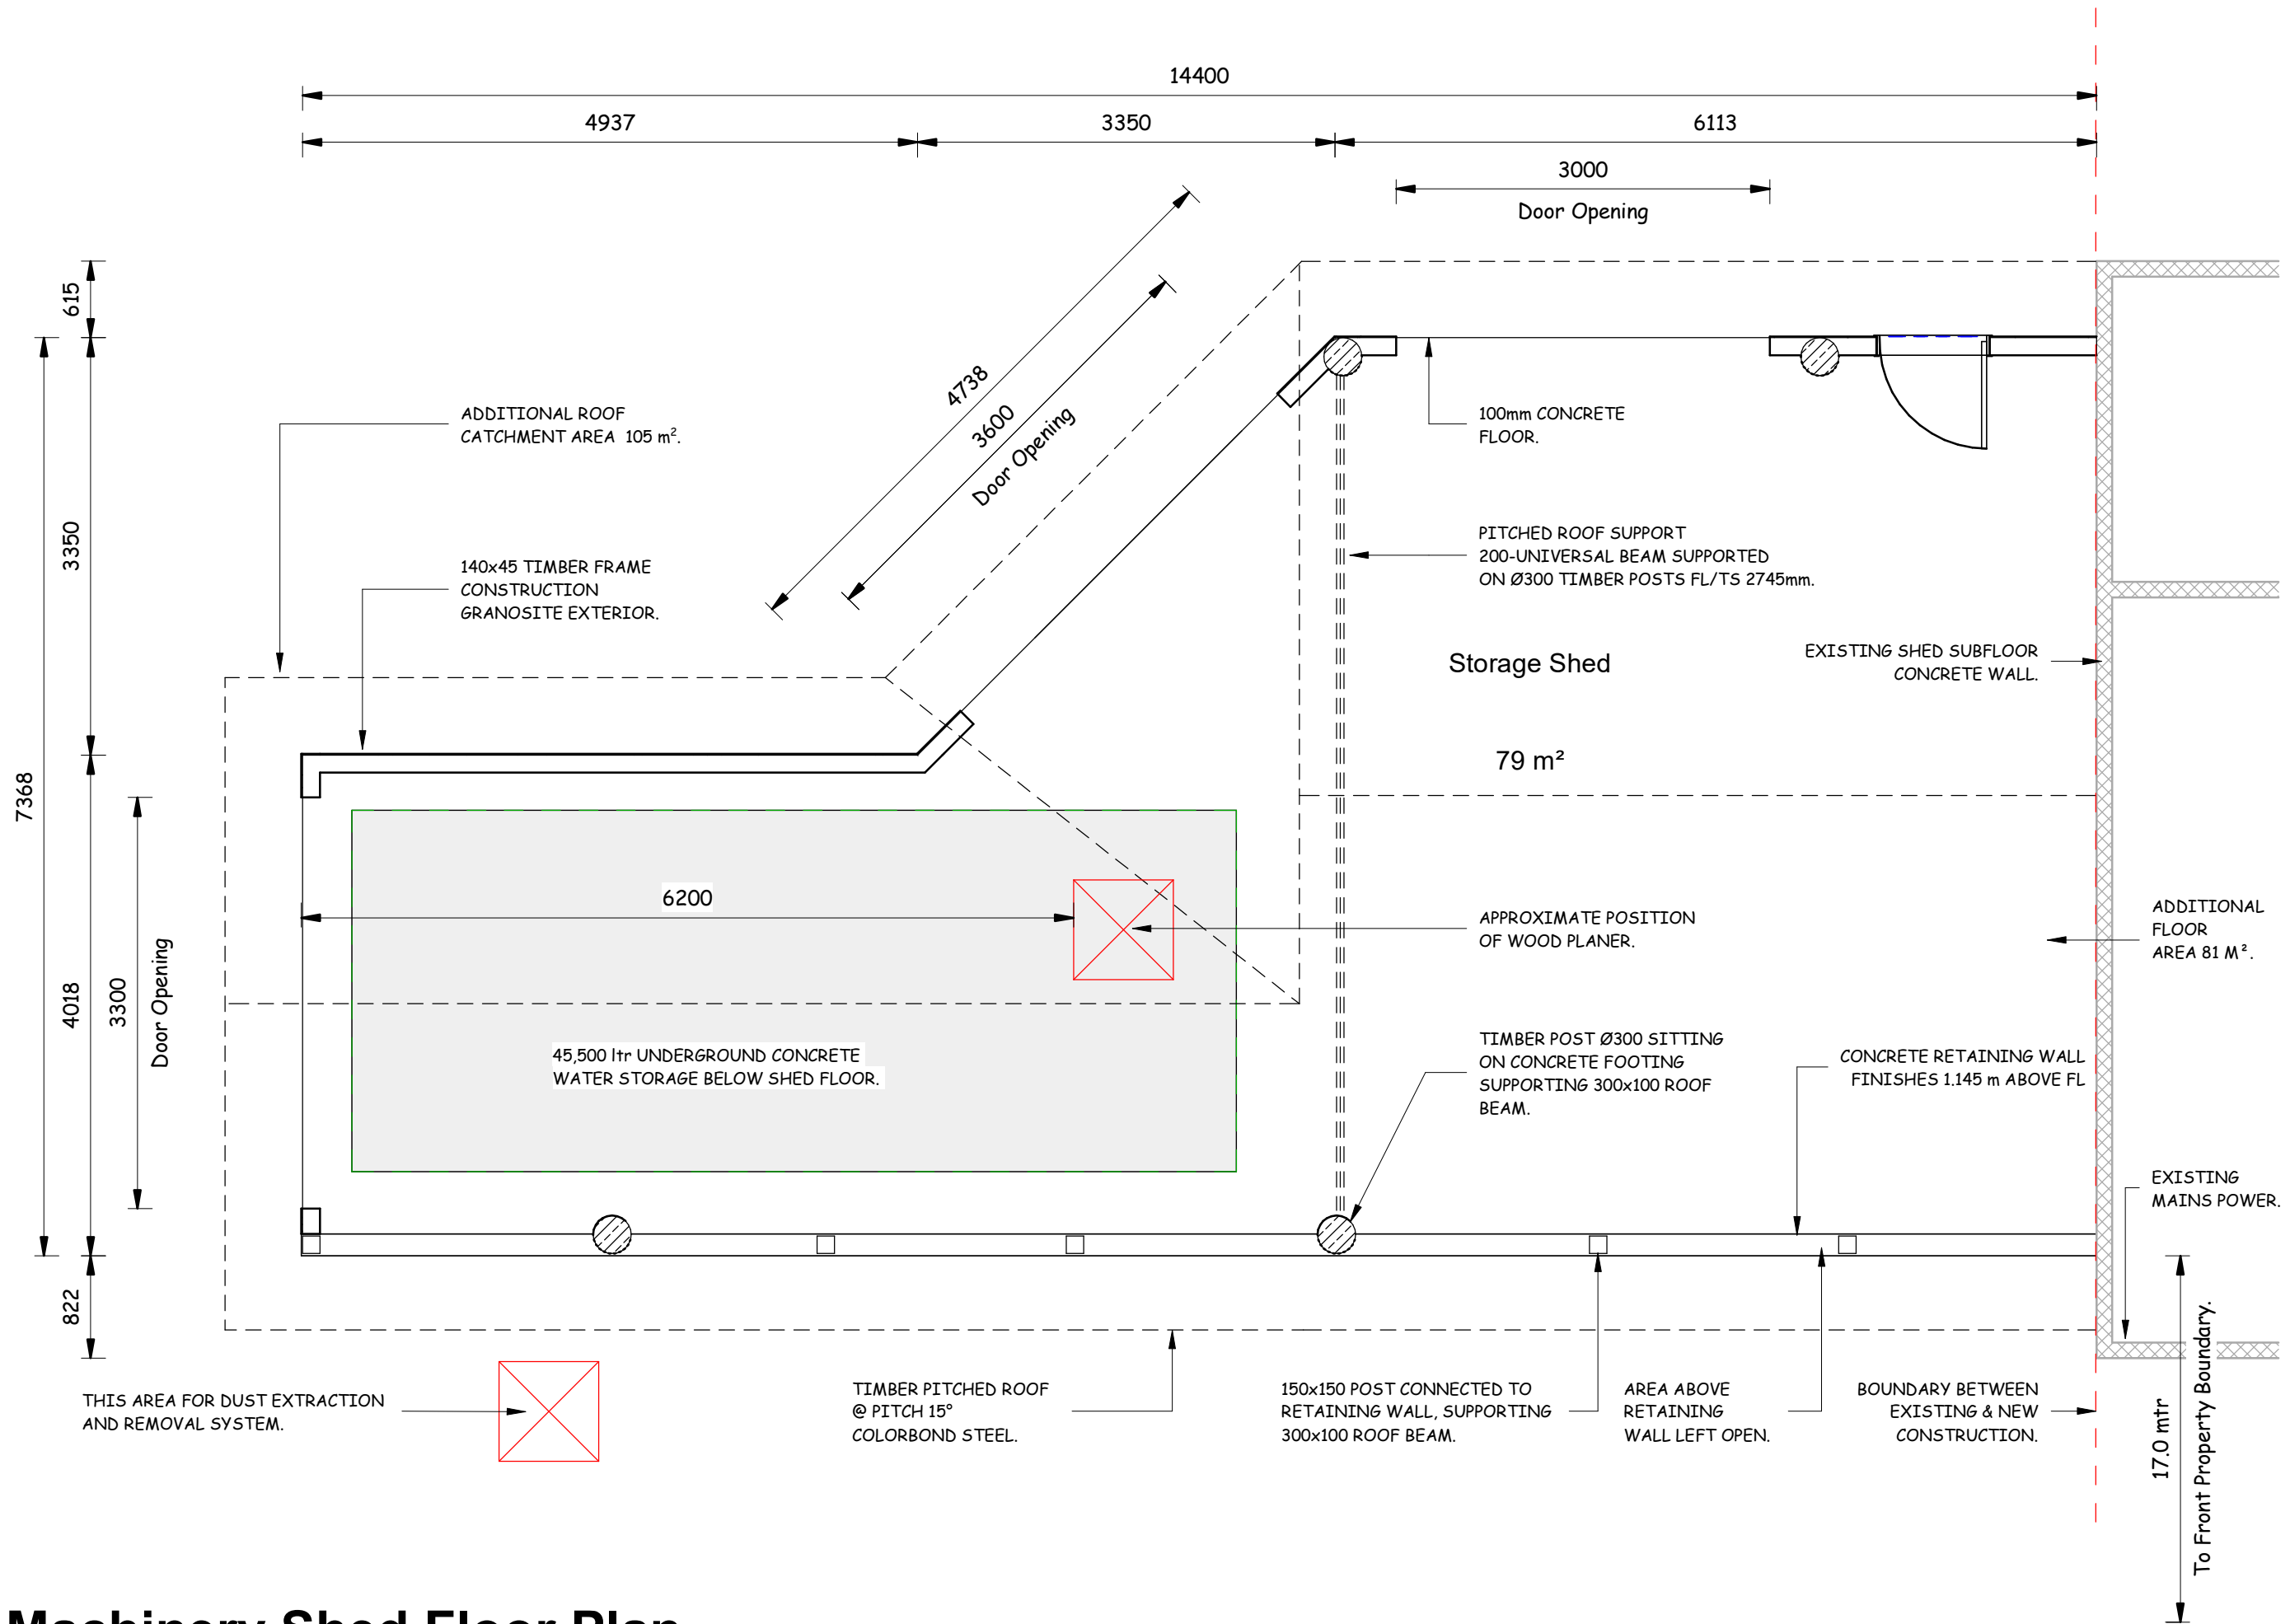


1 Machinery Shed Floor Plan

1 : 50


CLIENT: David W. Evans	MACHINERY SHED - FLOOR PLAN		ISSUE DATE : 4-7-2025	SHEET NO. 3 OF 12
ADDRESS: 103 Red Rd. Norfolk Island	PROJECT: PROPOSED ADDITIONS TO RED ROAD PROPERTY		ISSUE: Final	SCALE: 1:50
	PORTION: 178a8 Lot 48	SHEET: A3-03	SHEET SIZE: A3	DIMENSIONS: Millimeters
			DRAWN BY: Peter Swynenburg	pswyn63@gmail.com

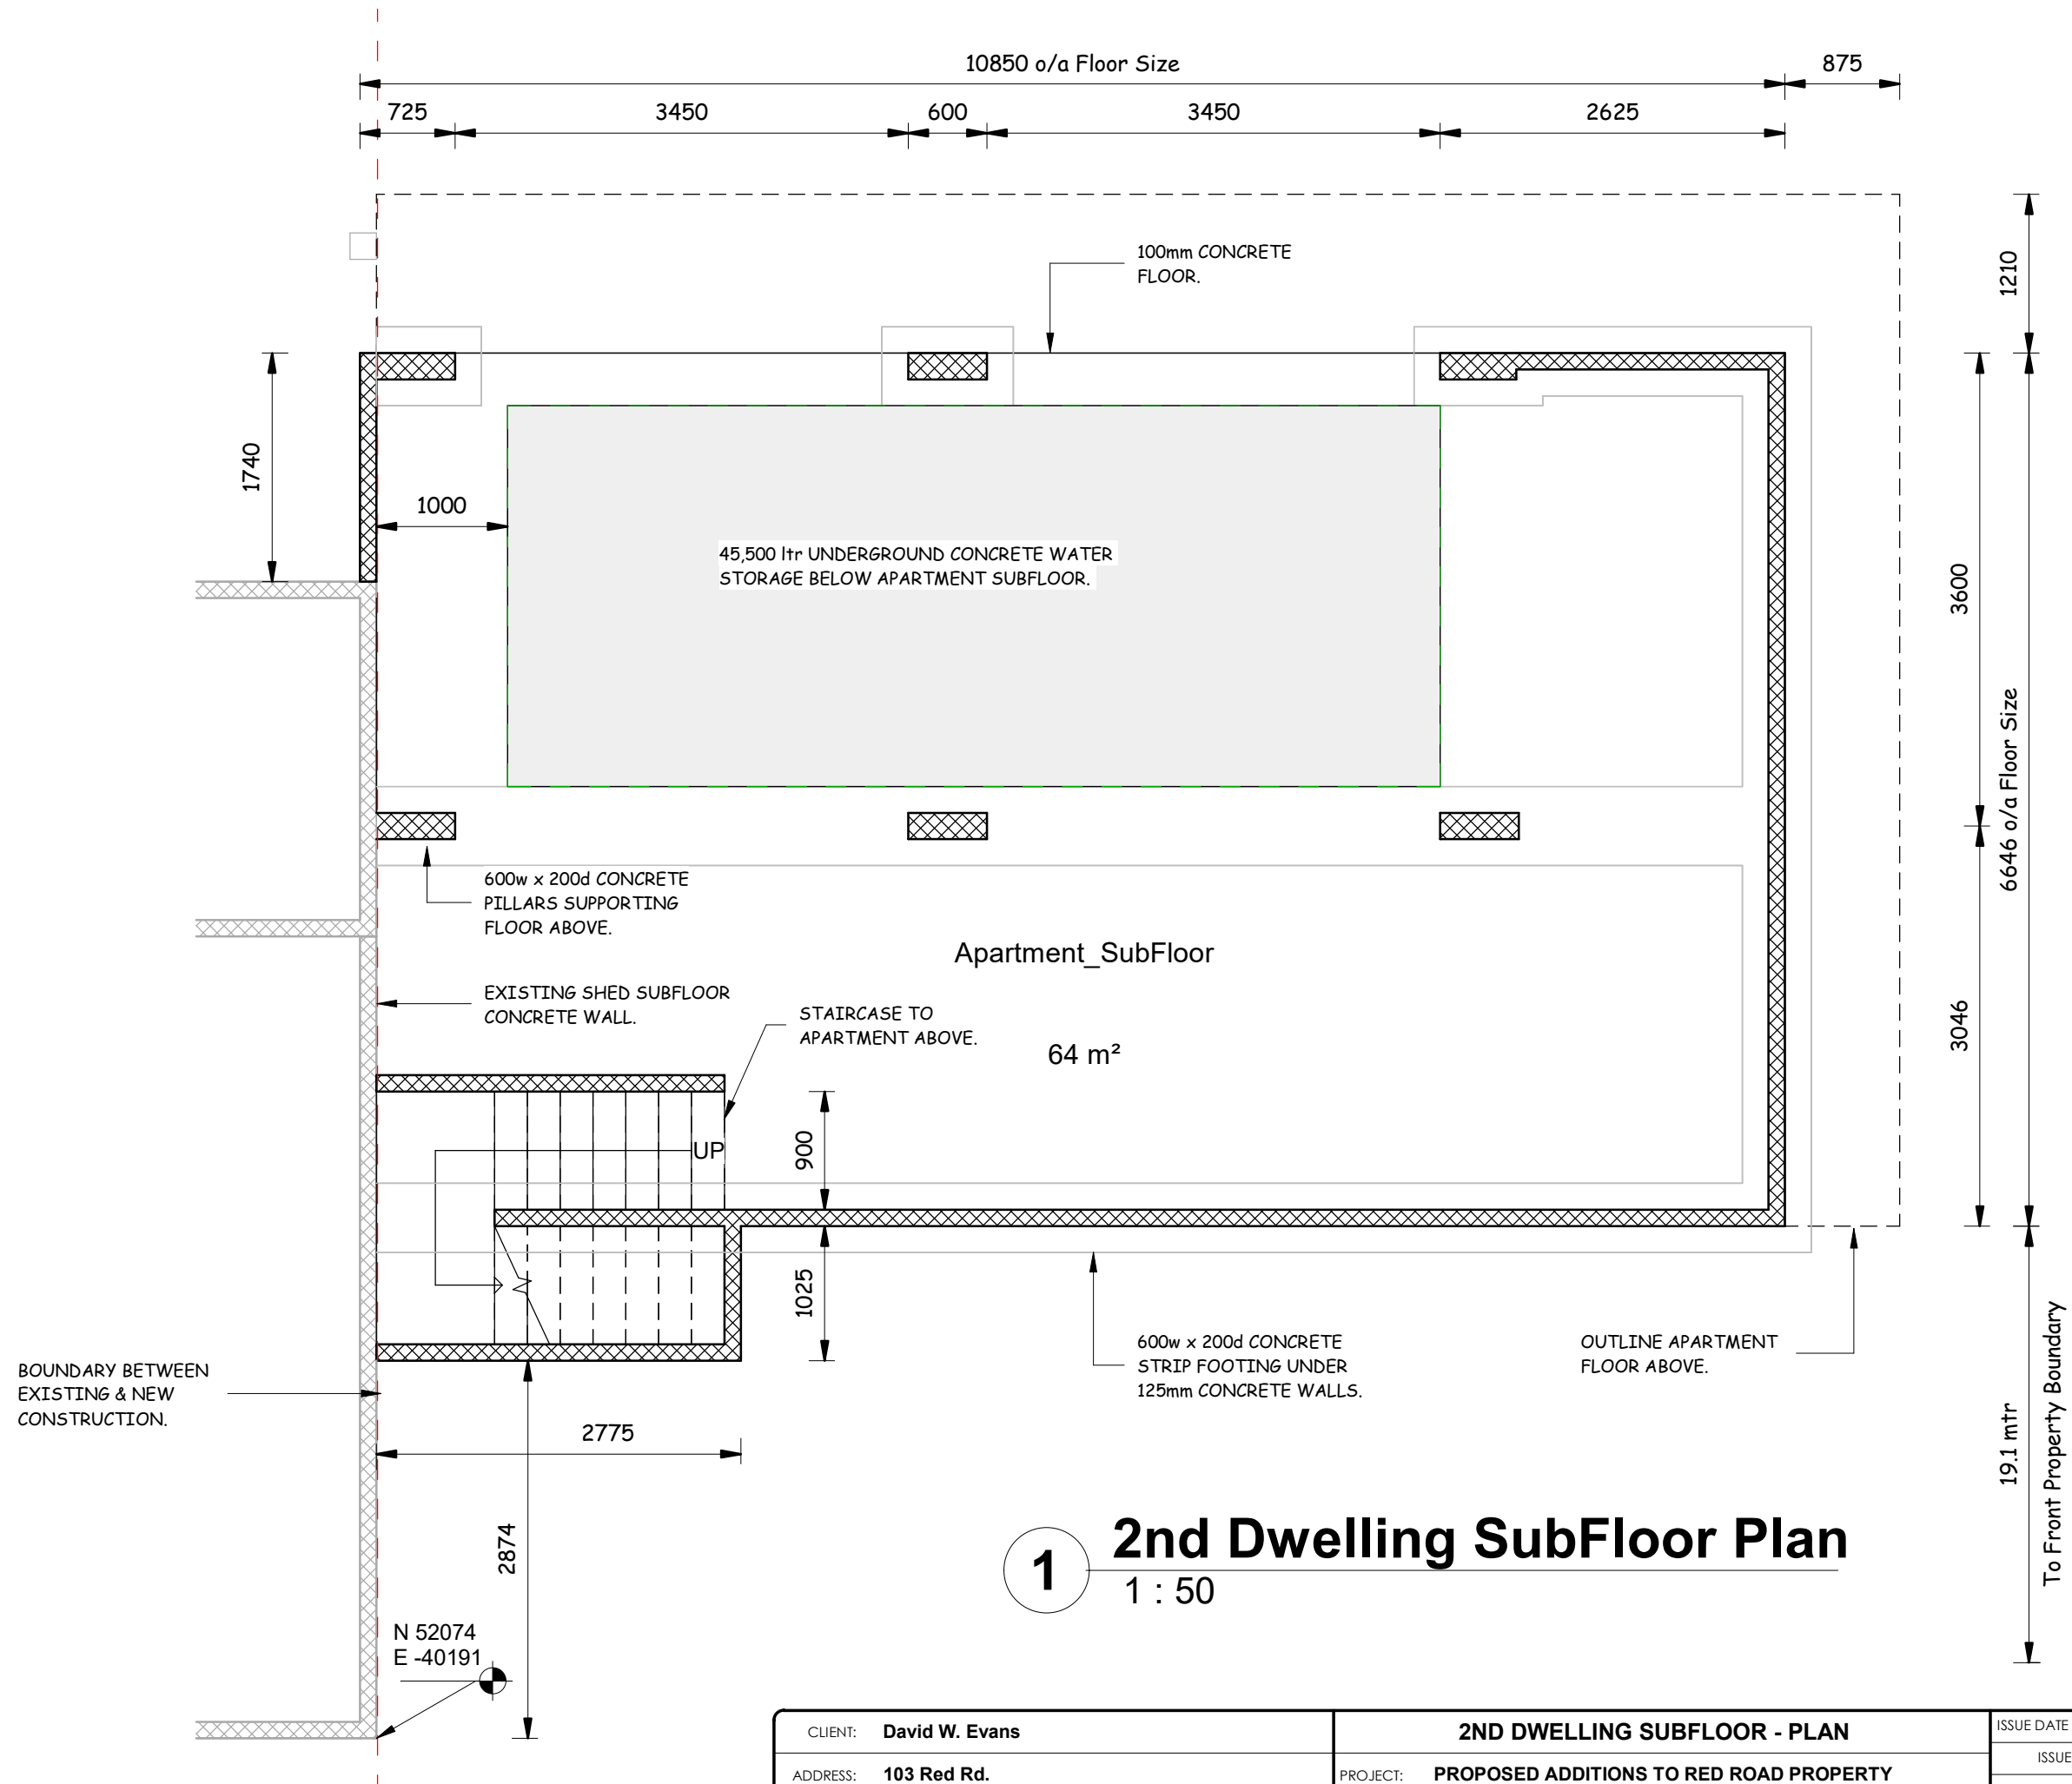


CLIENT: David W. Evans	2ND DWELLING SUBFLOOR - PLAN		ISSUE DATE : 4-7-2025	SHEET NO. 4 OF 12
ADDRESS: 103 Red Rd. Norfolk Island	PROJECT: PROPOSED ADDITIONS TO RED ROAD PROPERTY	ISSUE: Final		
	PORTION: 178a8 Lot 48	SHEET: A3-04	SHEET SIZE: A3	SCALE: 1:50
			DRAWN BY: Peter Swynenburg	DIMENSIONS: Millimeters
			pswyn63@gmail.com	

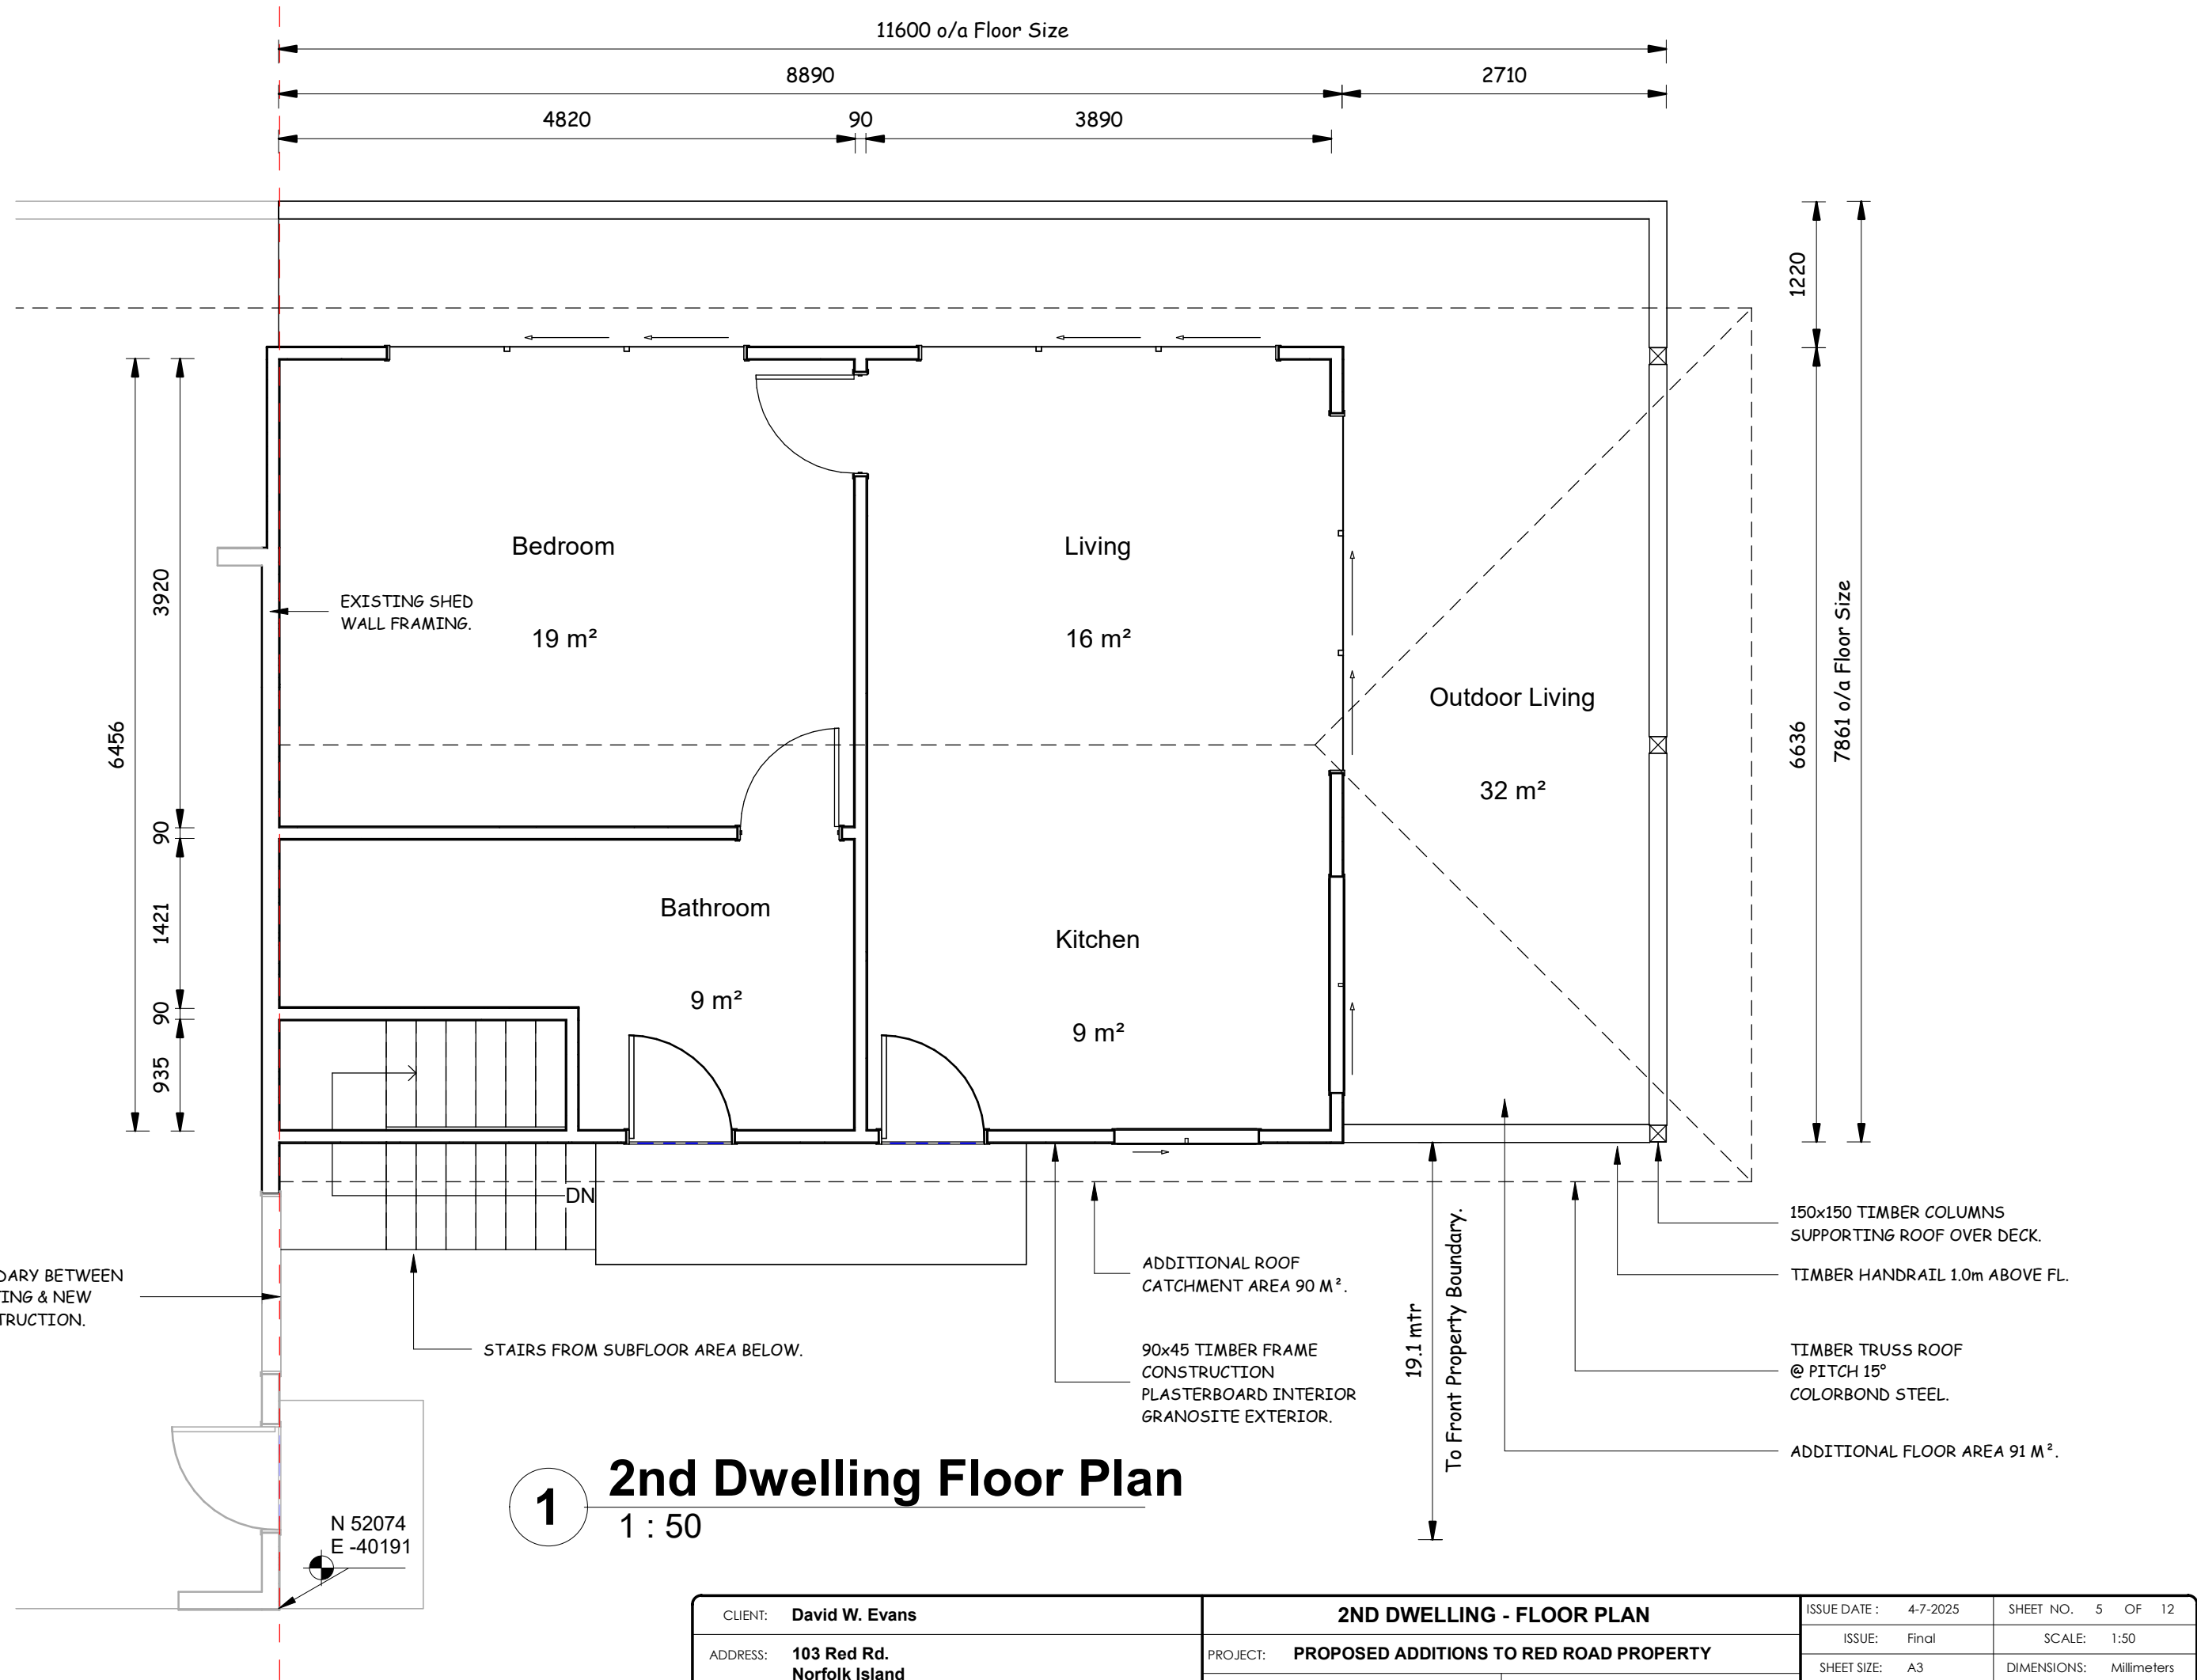

CLIENT: David W. Evans	2ND DWELLING - FLOOR PLAN		ISSUE DATE : 4-7-2025	SHEET NO. 5 OF 12
ADDRESS: 103 Red Rd. Norfolk Island	PROJECT: PROPOSED ADDITIONS TO RED ROAD PROPERTY	SCALE: 1:50		
	PORTION: 178a8 Lot 48	SHEET: A3-05	SHEET SIZE: A3	DIMENSIONS: Millimeters
			DRAWN BY: Peter Swynenburg	pswyn63@gmail.com

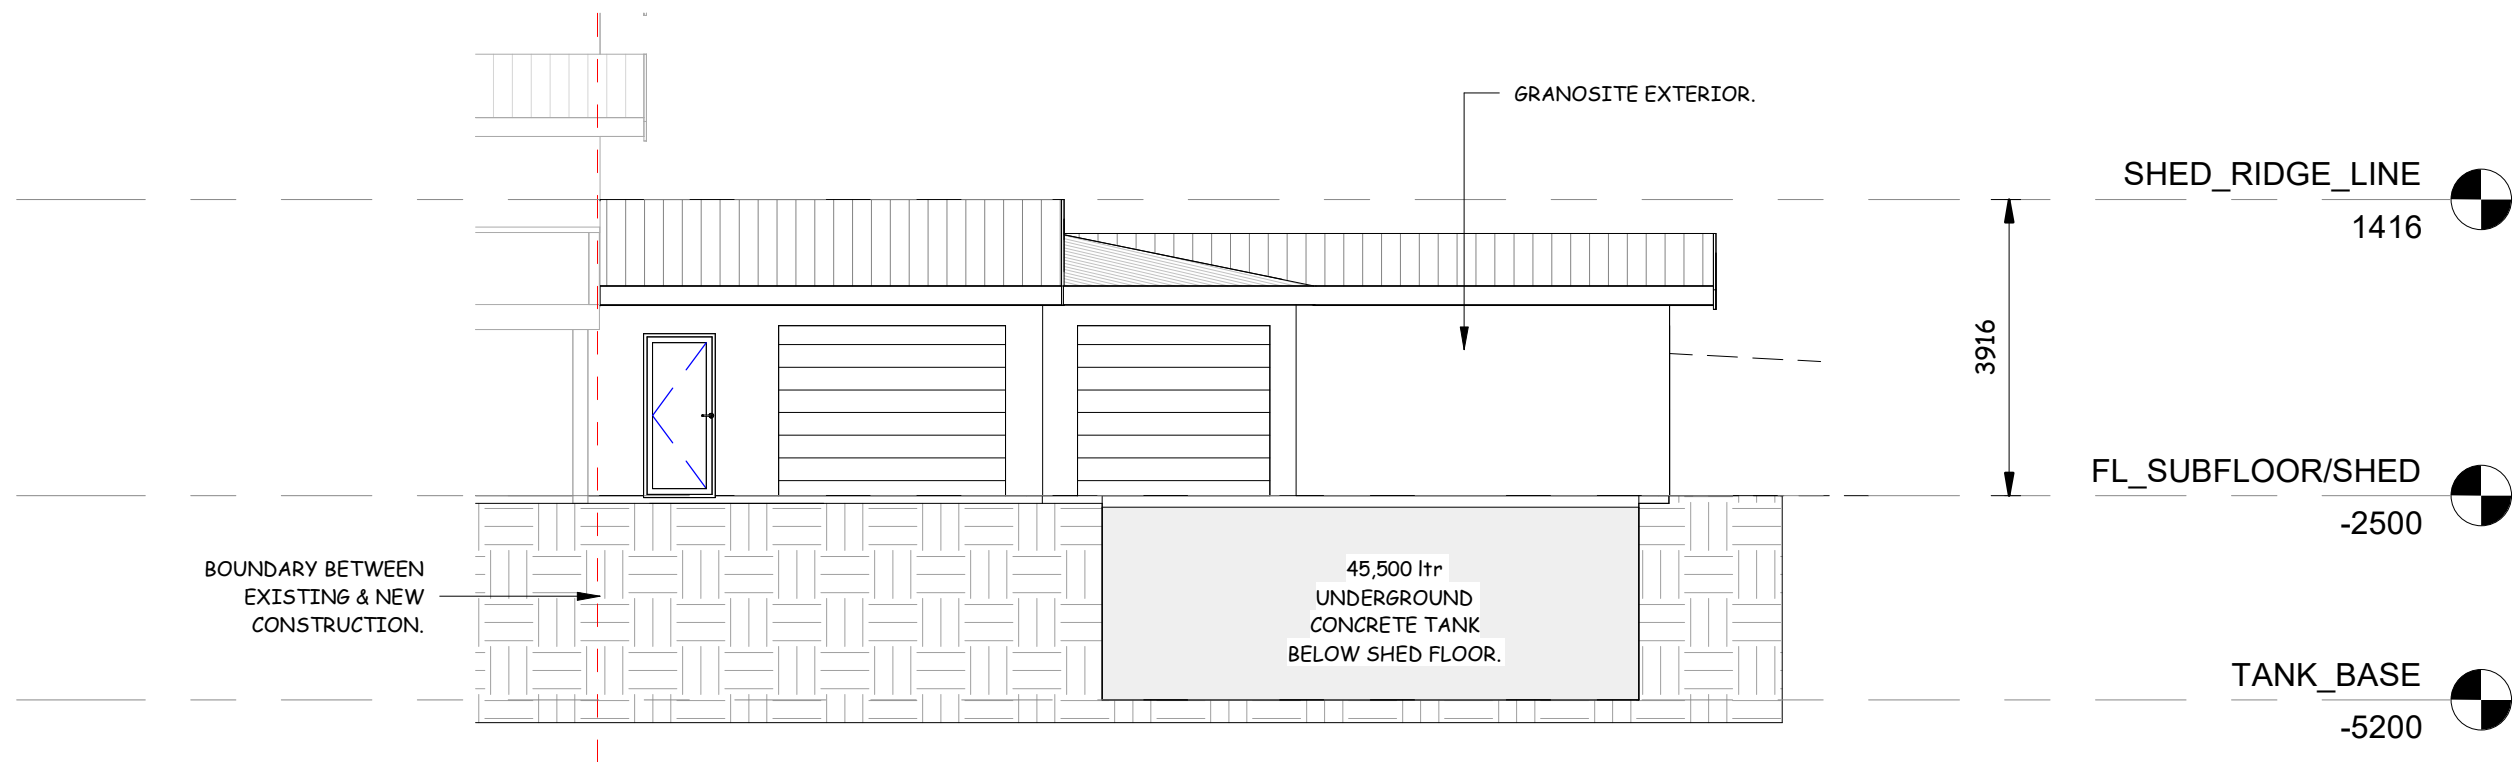


1 Machinery Shed - North Elevation
1 : 100

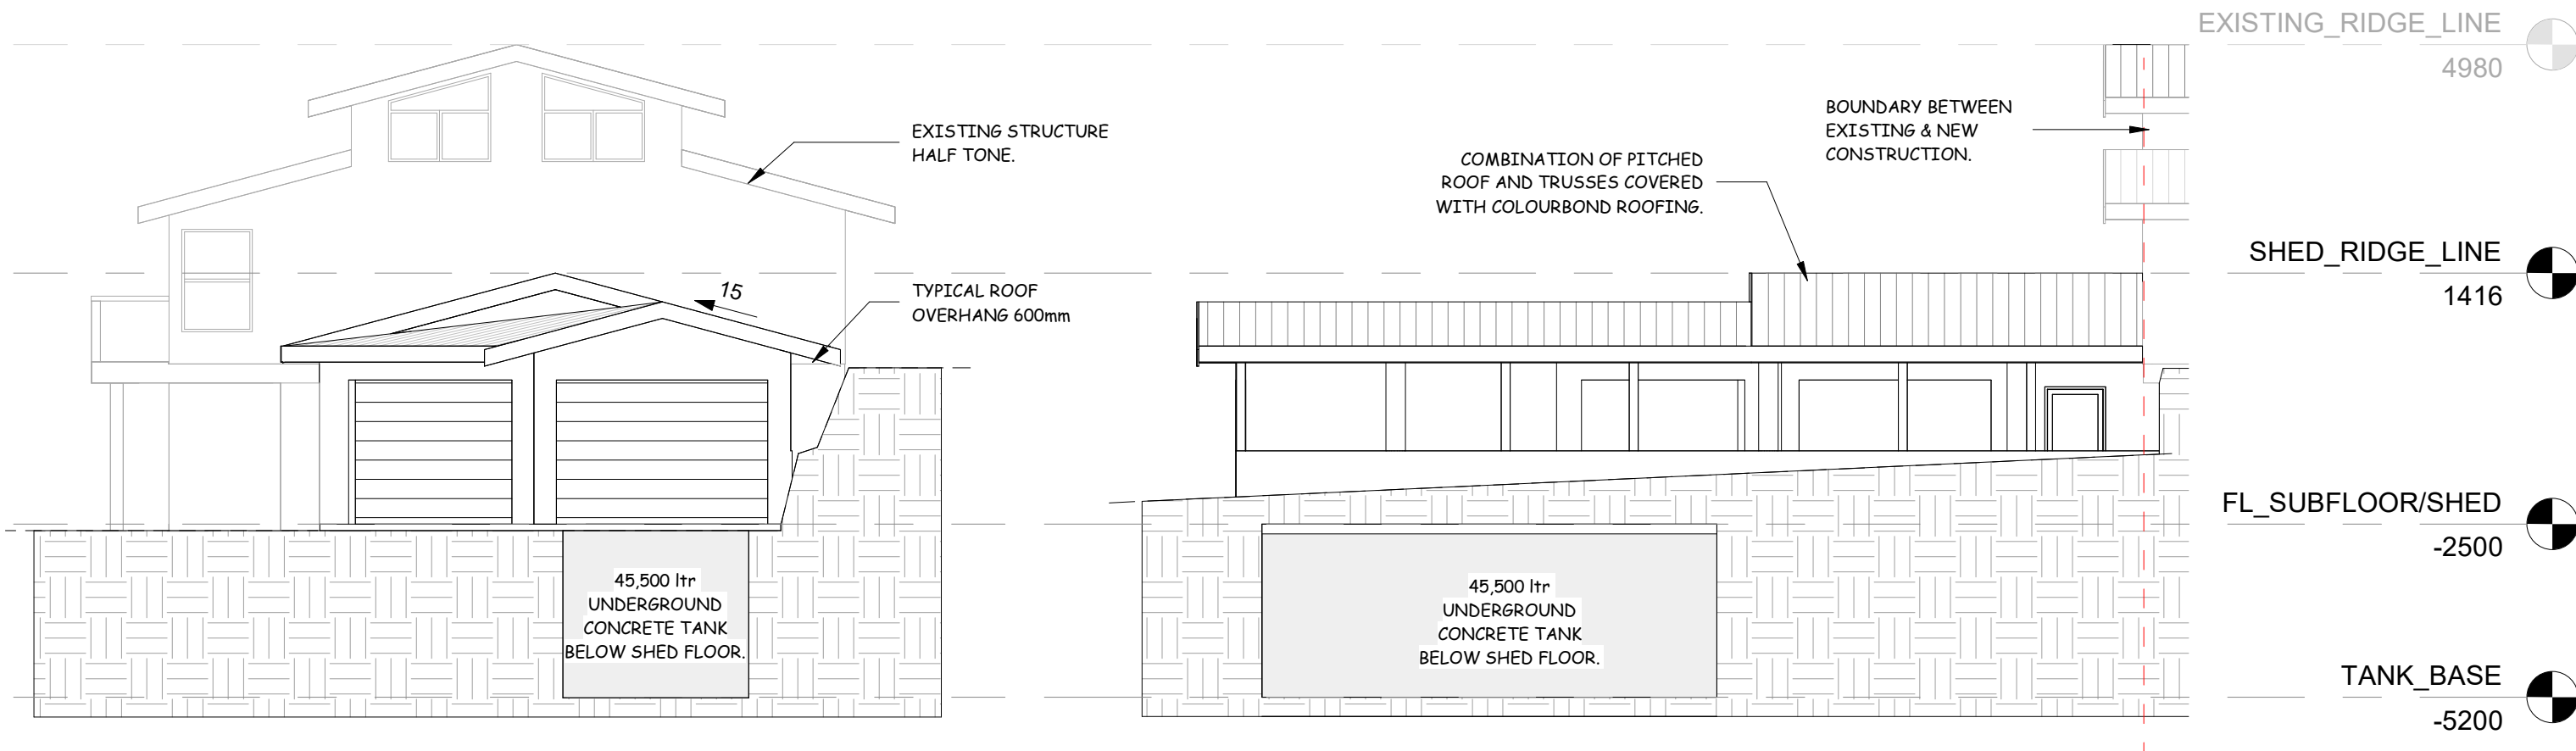


2 Machinery Shed - West Elevation
1 : 100

3 Machinery Shed - South Elevation
1 : 100


CLIENT: David W. Evans	MACHINERY SHED - ELEVATION VIEWS		ISSUE DATE : 4-7-2025	SHEET NO. 6 OF 12
ADDRESS: 103 Red Rd. Norfolk Island	PROJECT: PROPOSED ADDITIONS TO RED ROAD PROPERTY		ISSUE: Final	SCALE: 1:100
	PORTION: 178a8 Lot 48	SHEET: A3-06	SHEET SIZE: A3	DIMENSIONS: Millimeters
			DRAWN BY: Peter Swynenburg	pswyn63@gmail.com

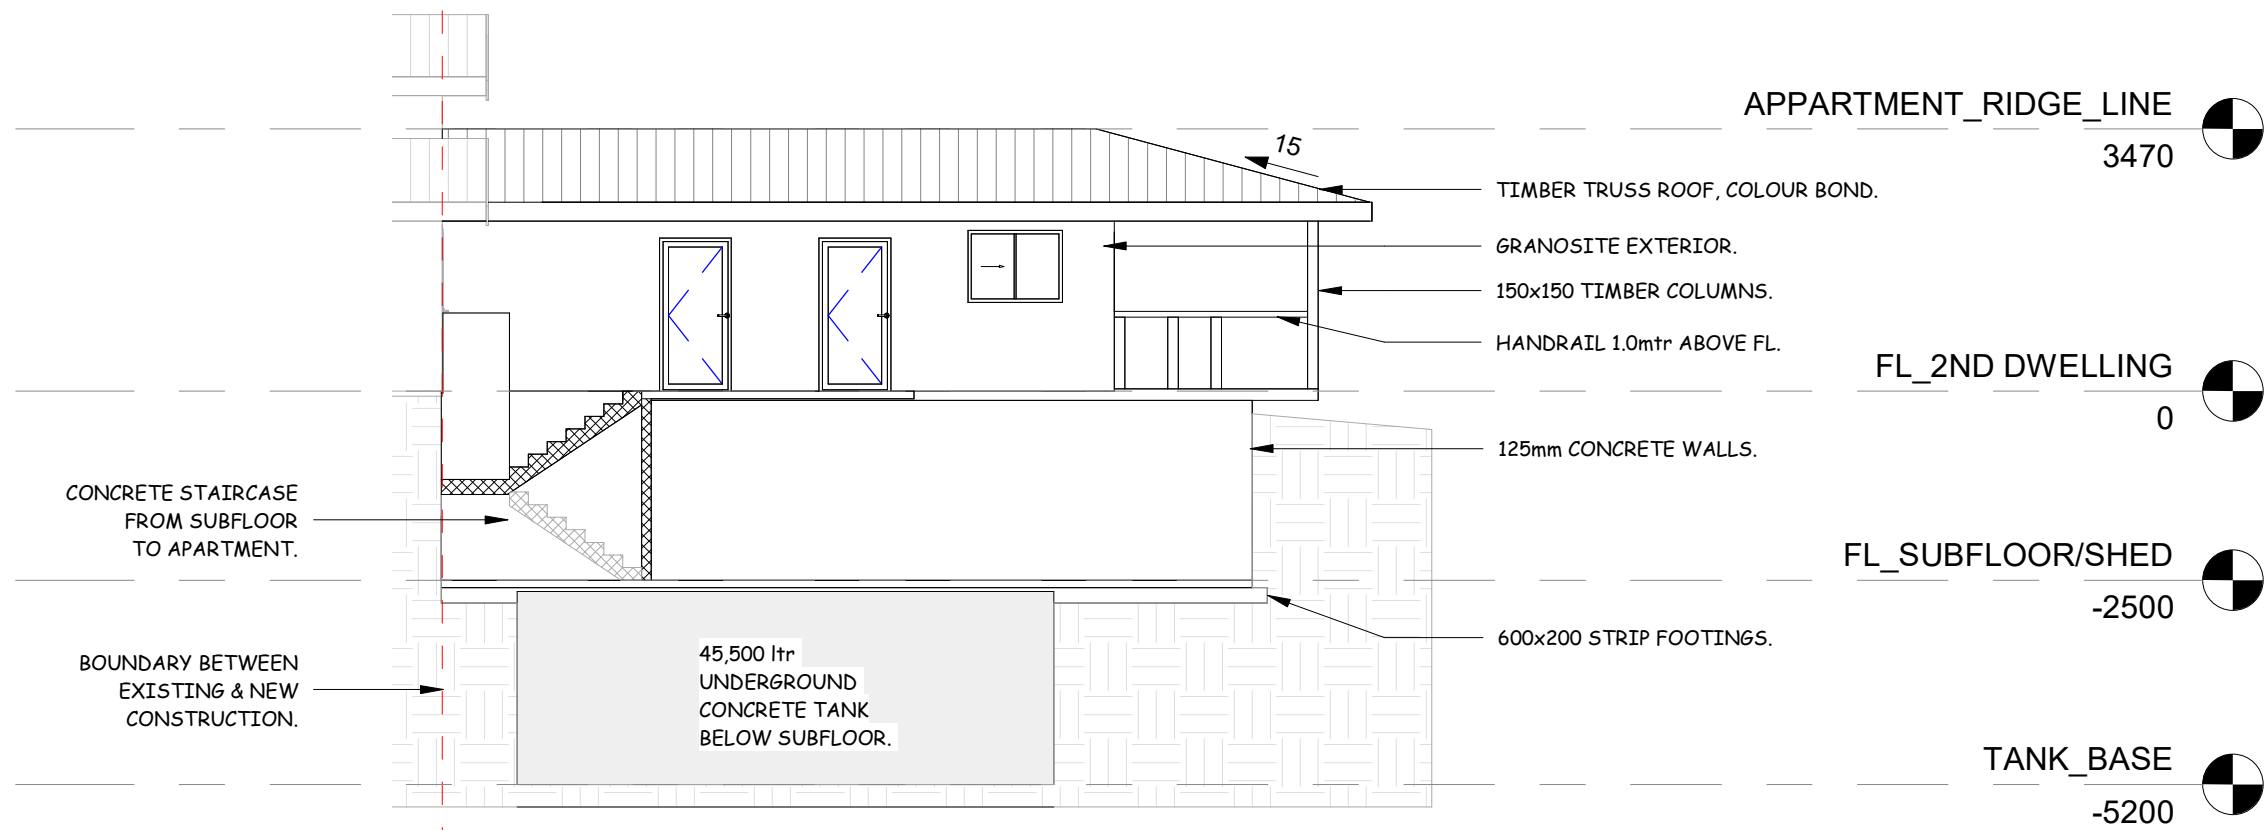

1 **2nd Dwelling - South Elevation**
1 : 100


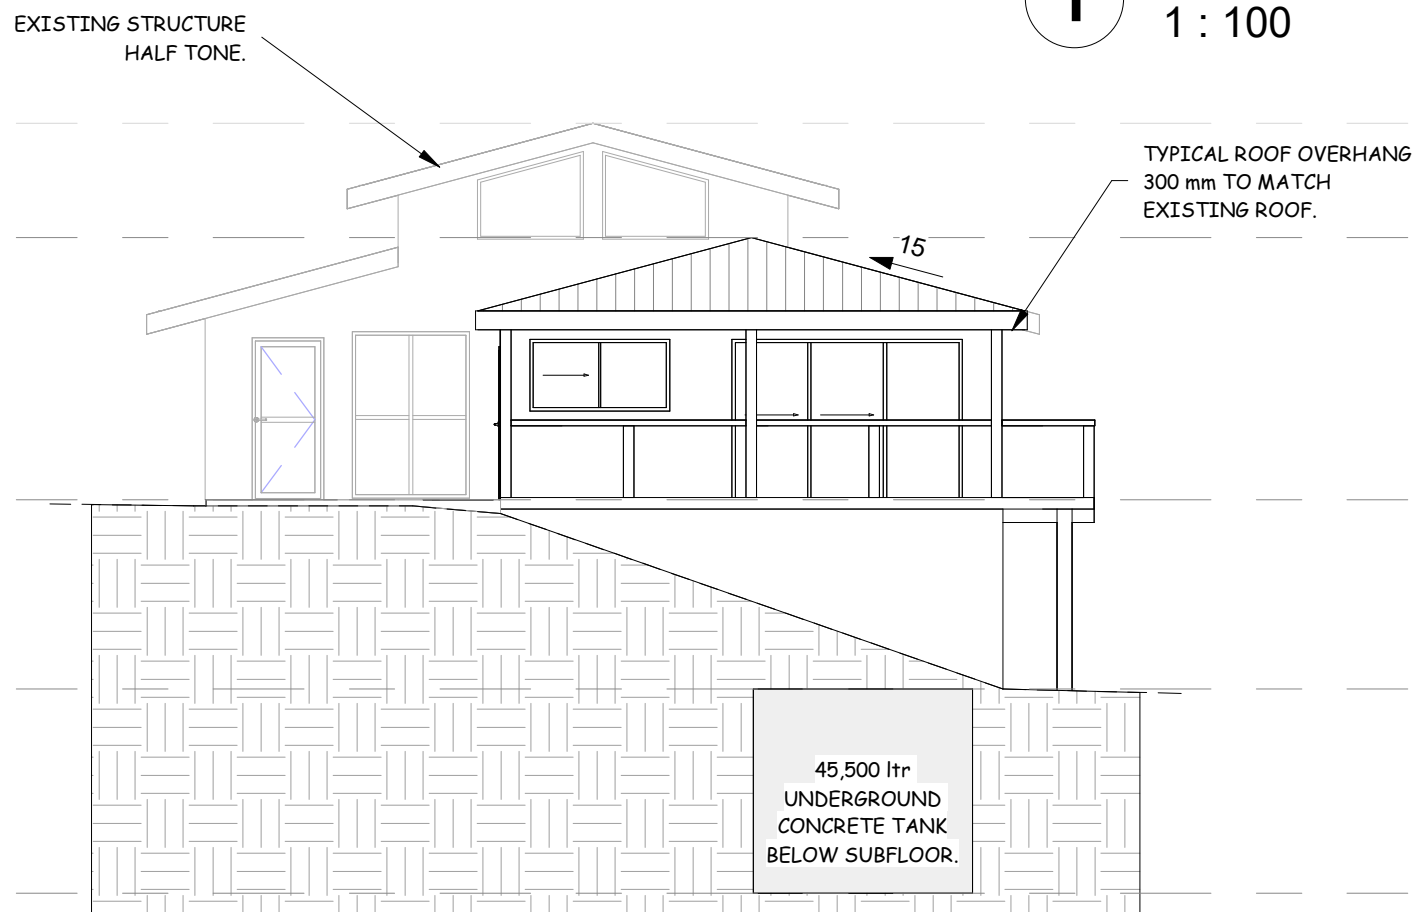


2 **2nd Dwelling - East Elevation**
1 : 100

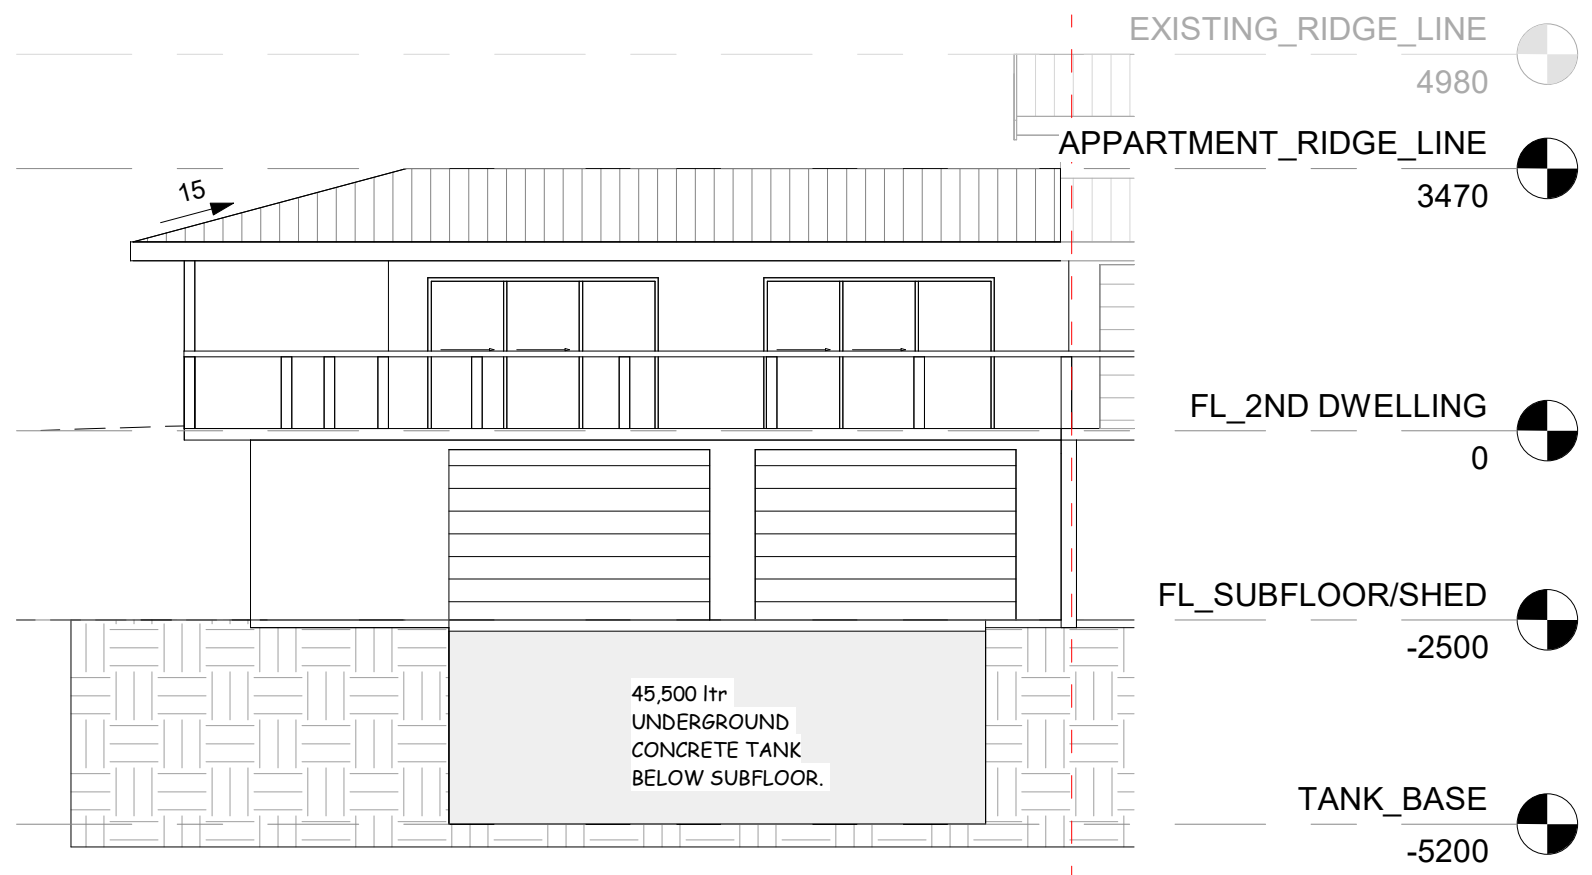

3 **2nd Dwelling - North Elevation**
1 : 100


CLIENT: David W. Evans	2ND DWELLING - ELEVATION VIEWS		ISSUE DATE : 4-7-2025	SHEET NO. 7 OF 12
ADDRESS: 103 Red Rd. Norfolk Island	PROJECT: PROPOSED ADDITIONS TO RED ROAD PROPERTY		ISSUE: Final	SCALE: 1:100
	PORTION: 178a8 Lot 48	SHEET: A3-07	SHEET SIZE: A3	DIMENSIONS: Millimeters
			DRAWN BY: Peter Swynenburg	pswyn63@gmail.com

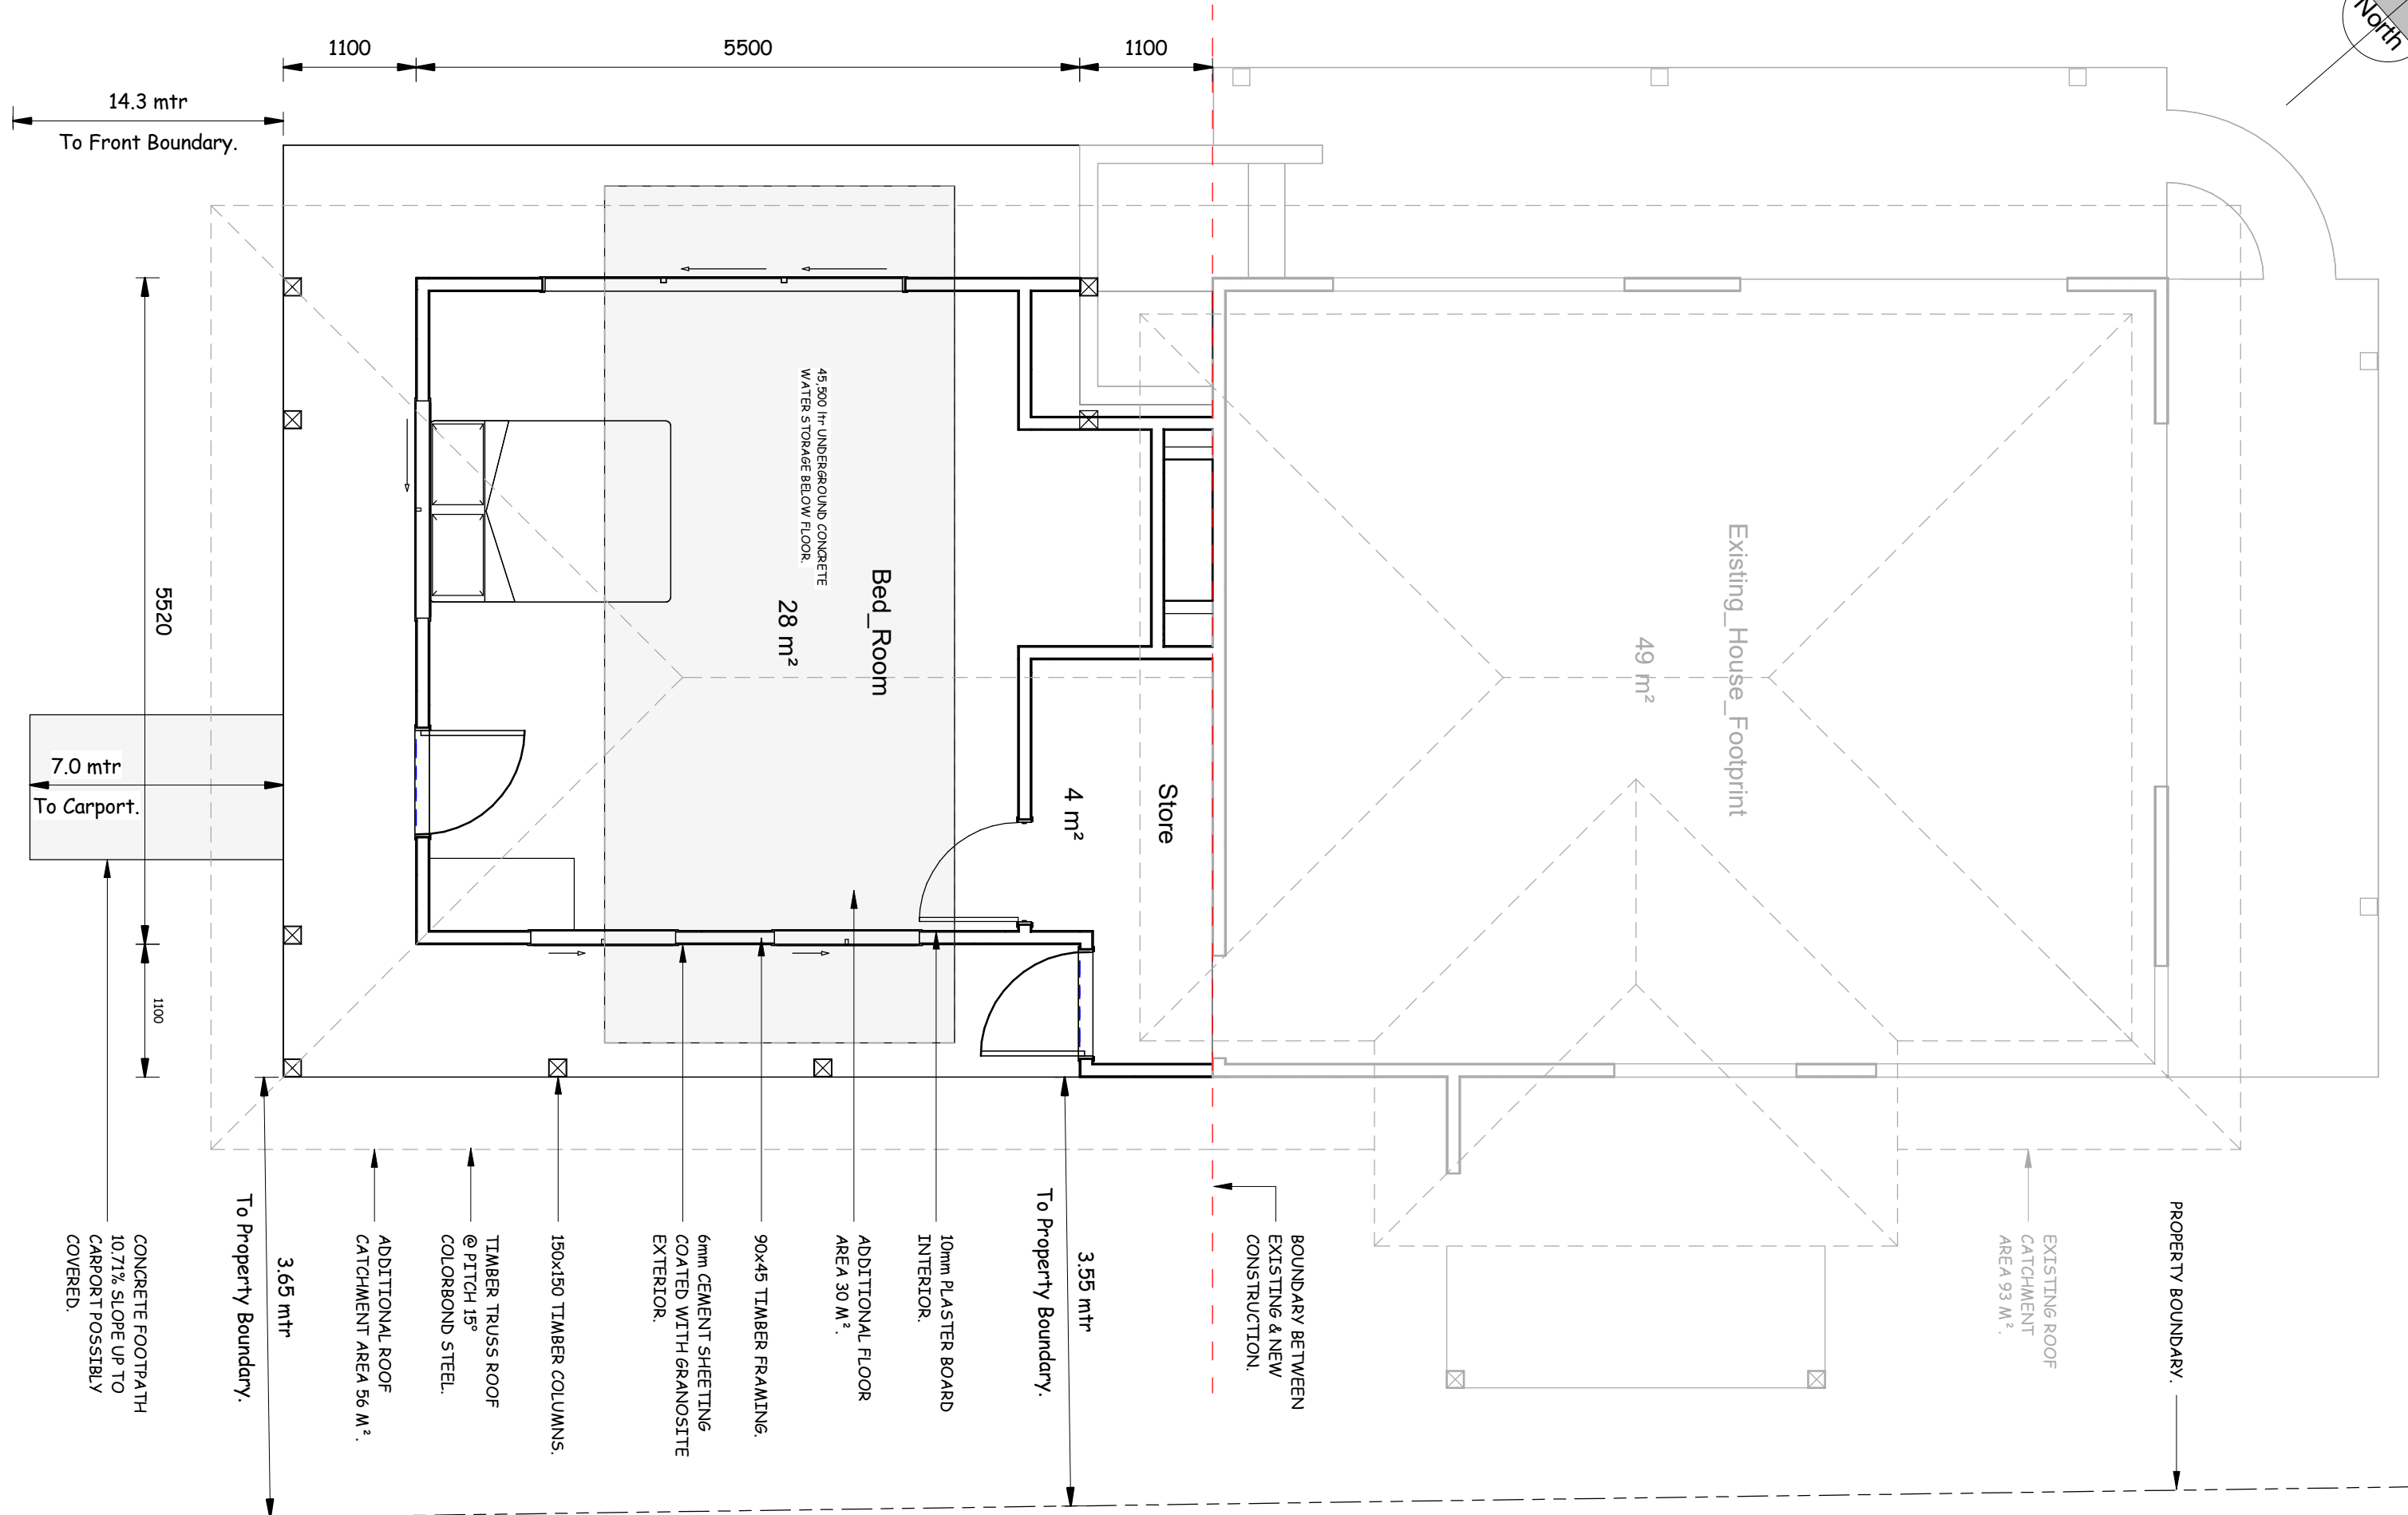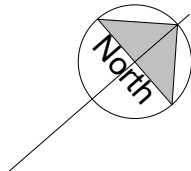

1 House Floor Plan

1 : 50


CLIENT: David W. Evans		HOUSE EXTENSION - FLOOR PLAN		ISSUE DATE : 4-7-2025	SHEET NO. 8 OF 12
ADDRESS: 103 Red Rd. Norfolk Island		PROJECT: PROPOSED ADDITIONS TO RED ROAD PROPERTY	SCALE: 1:50		
PORTION: 178a8 Lot 48		SHEET: A3-08	SHEET SIZE: A3	DIMENSIONS: Millimeters	
		DRAWN BY: Peter Swynenburg		pswyn63@gmail.com	

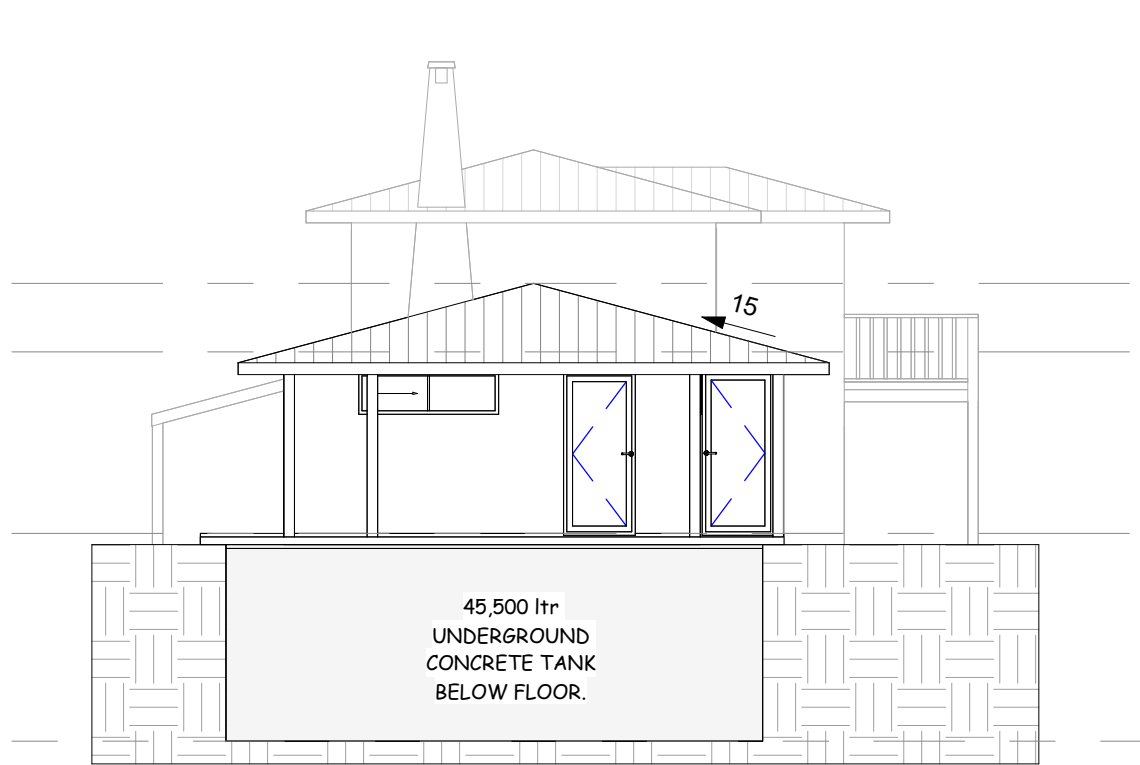


1 House - South Elevation
1 : 100



3 House - North Elevation
1 : 100

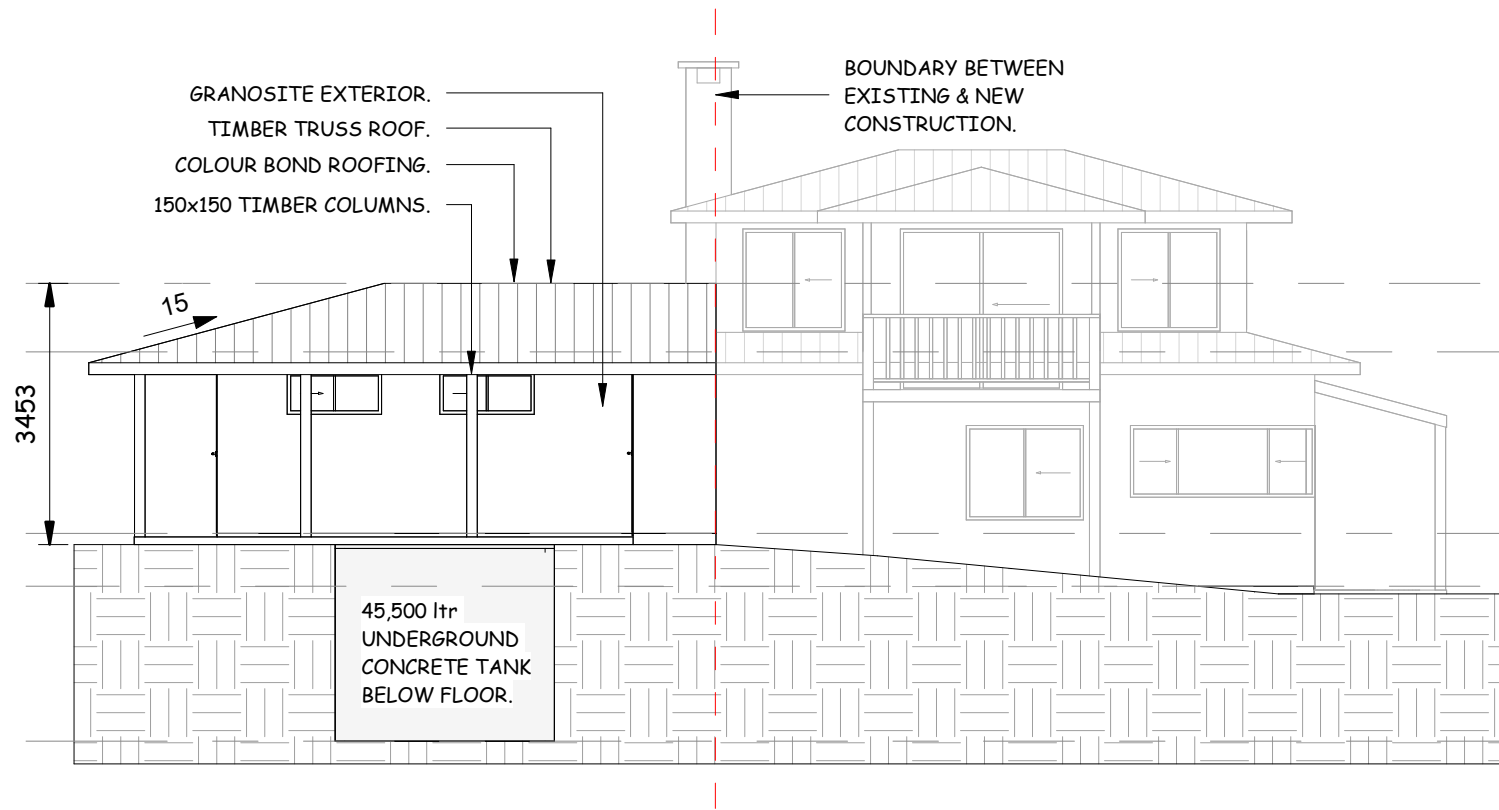

2 House - East Elevation
1 : 100


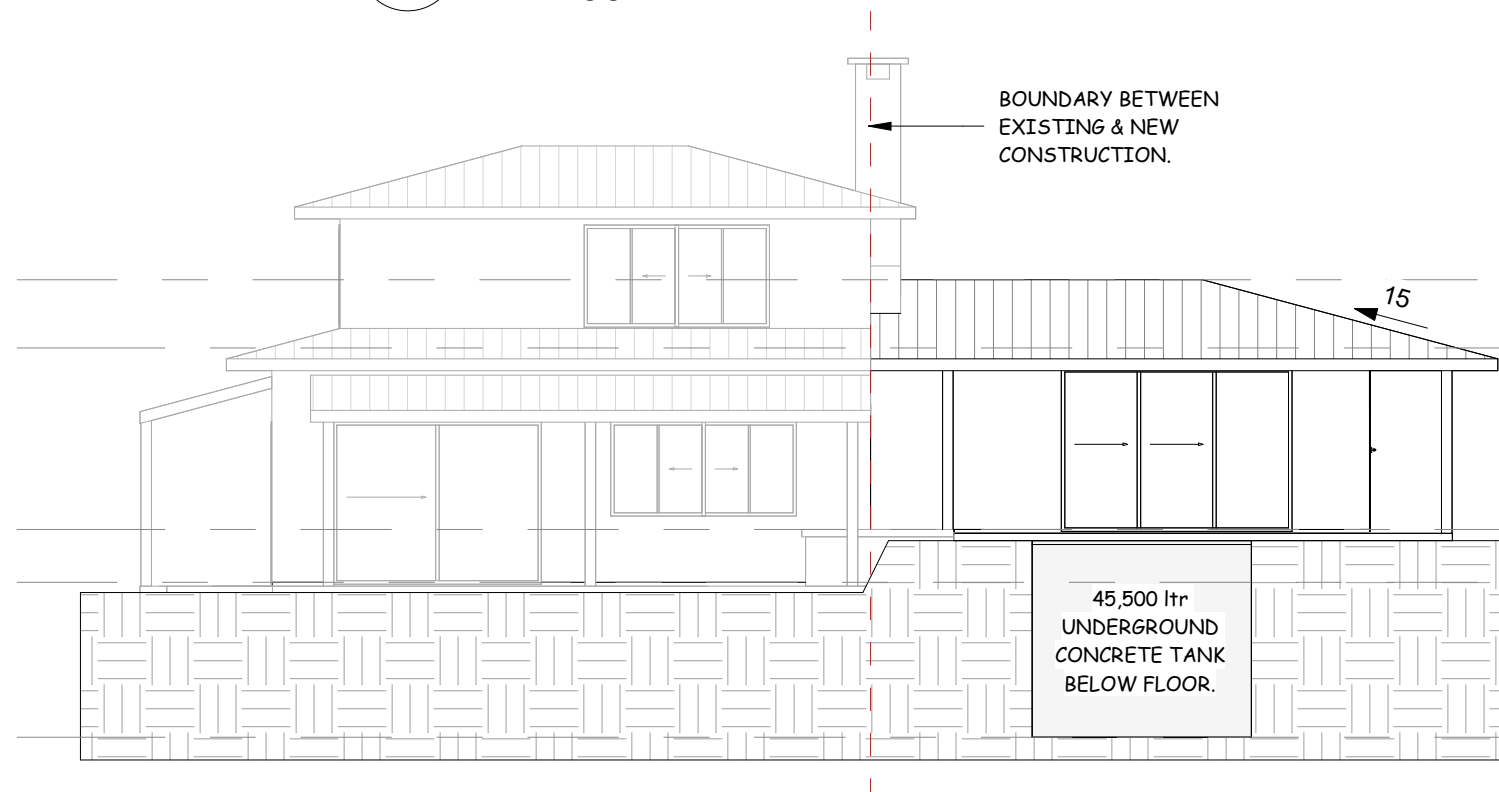


4 House - West Elevation
1 : 100

RIDGE_LINE 3303
CL_EXTENSION 2400
FL_EXTENSION 0
FL_EXISTING -700
TANKBASE -2750

RIDGE_LINE 3303
CL_EXTENSION 2400
FL_EXTENSION 0
FL_EXISTING -700
TANKBASE -2750

CLIENT: David W. Evans	HOUSE EXTENSION - ELEVATION VIEWS		ISSUE DATE : 4-7-2025	SHEET NO. 9 OF 12
ADDRESS: 103 Red Rd. Norfolk Island	PROJECT: PROPOSED ADDITIONS TO RED ROAD PROPERTY		ISSUE: Final	SCALE: 1:100
	PORTION: 178a8 Lot 48	SHEET: A3-09	SHEET SIZE: A3	DIMENSIONS: Millimeters
			DRAWN BY: Peter Swynenburg	pswyn63@gmail.com

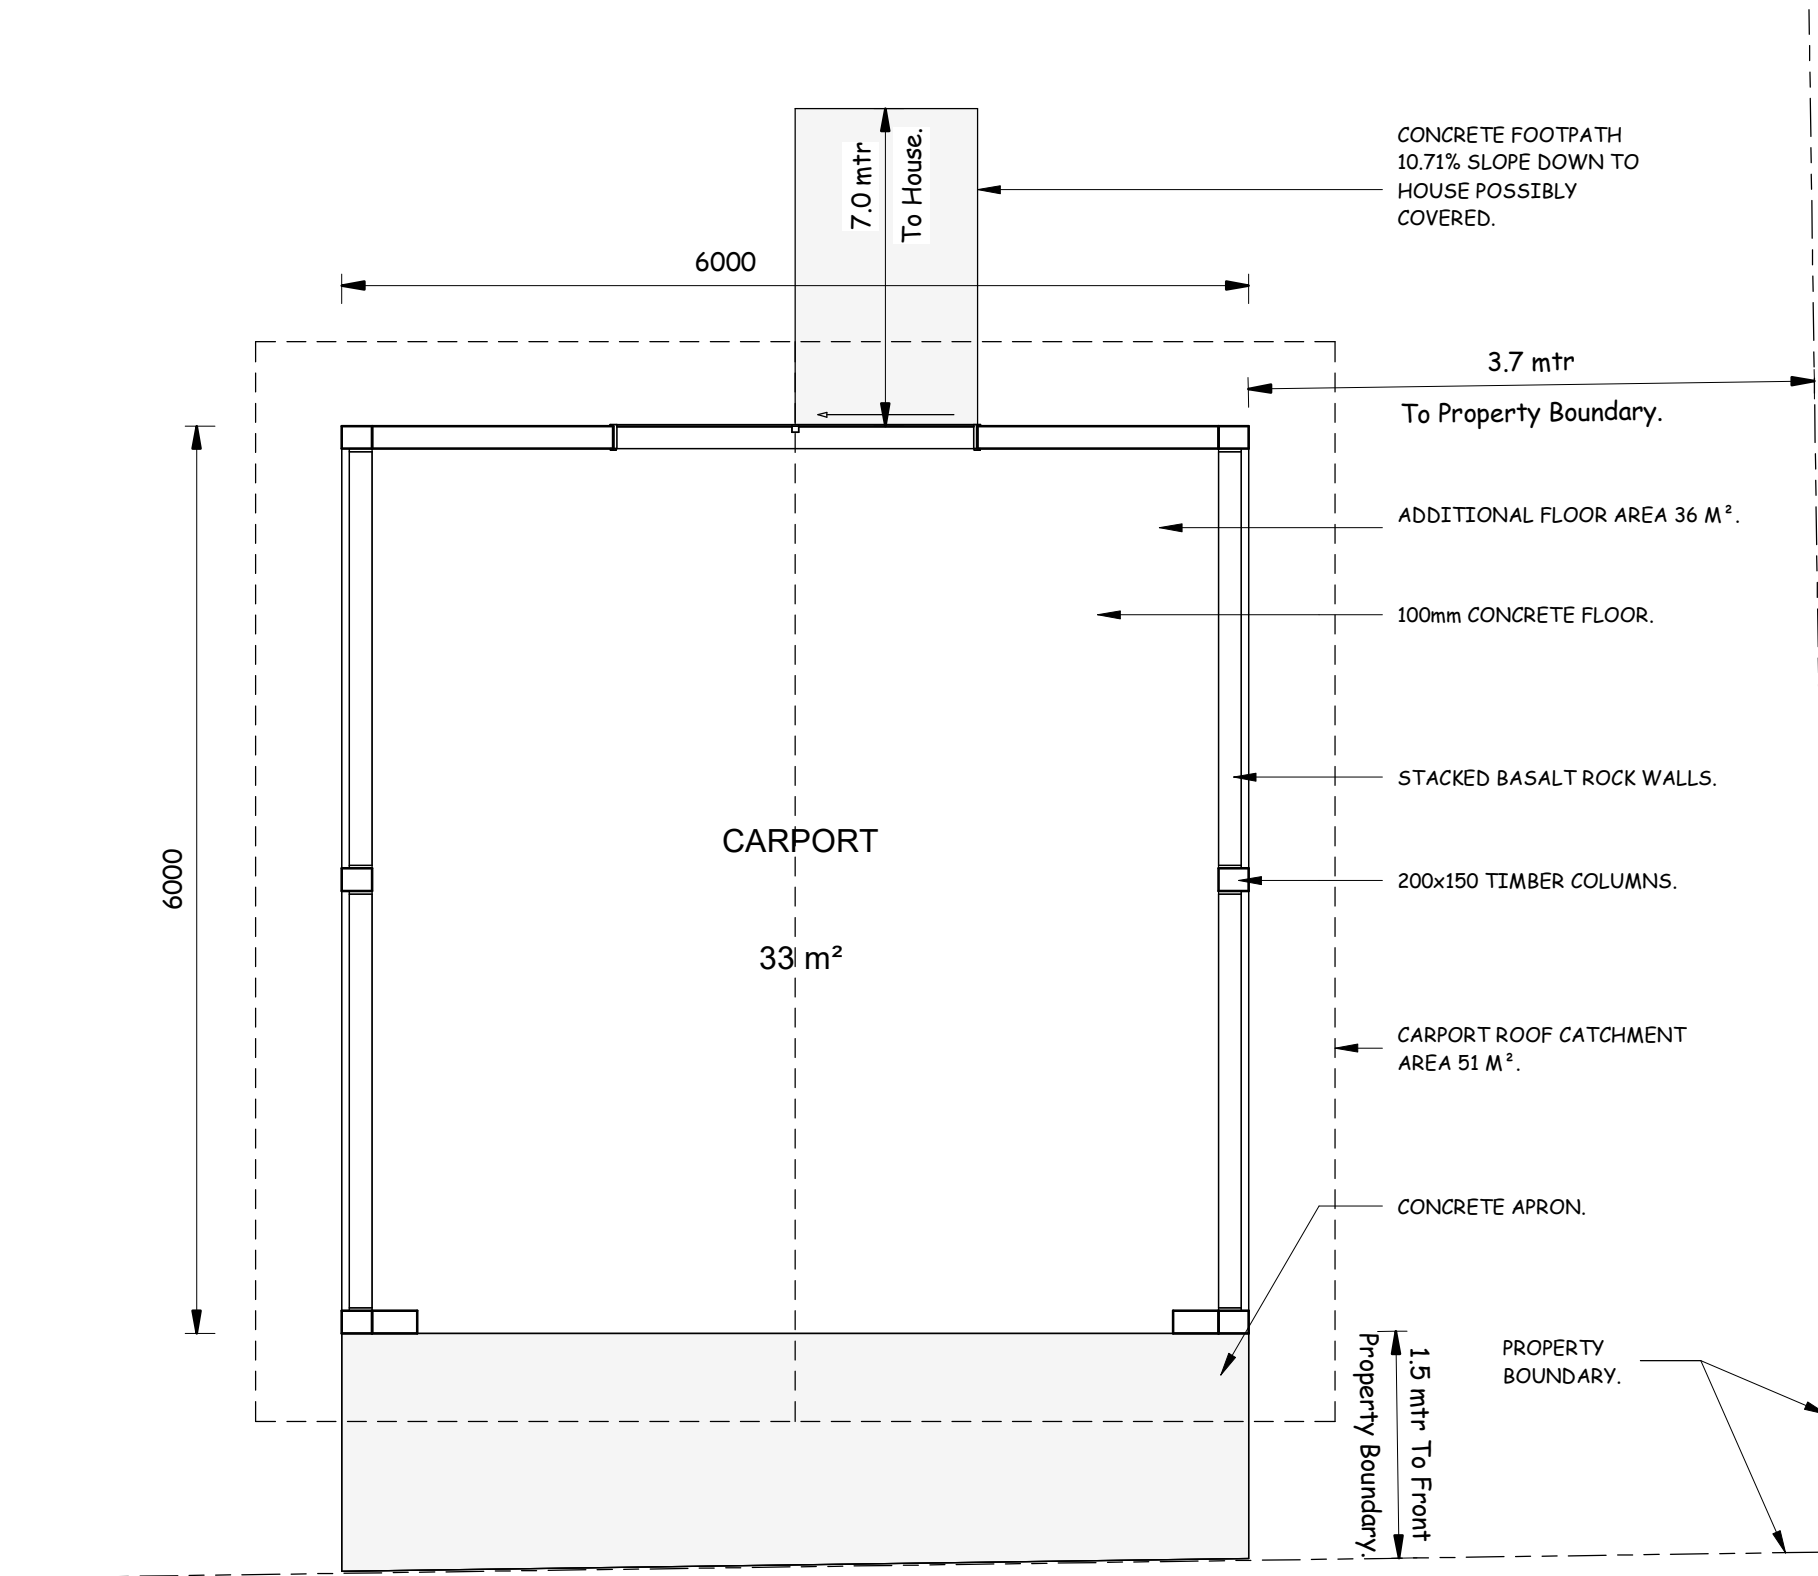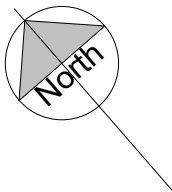


1 FL_GARAGE


1 : 50

RED ROAD


CLIENT: David W. Evans	GARAGE - FLOOR PLAN		ISSUE DATE : 4-7-2025	SHEET NO. 10 OF 12
ADDRESS: 103 Red Rd. Norfolk Island	PROJECT: PROPOSED ADDITIONS TO RED ROAD PROPERTY		ISSUE: Final	SCALE: 1:50
	PORTION: 178a8 Lot 48	SHEET: A3-10	SHEET SIZE: A3	DIMENSIONS: Millimeters
			DRAWN BY: Peter Swynenburg	pswyn63@gmail.com

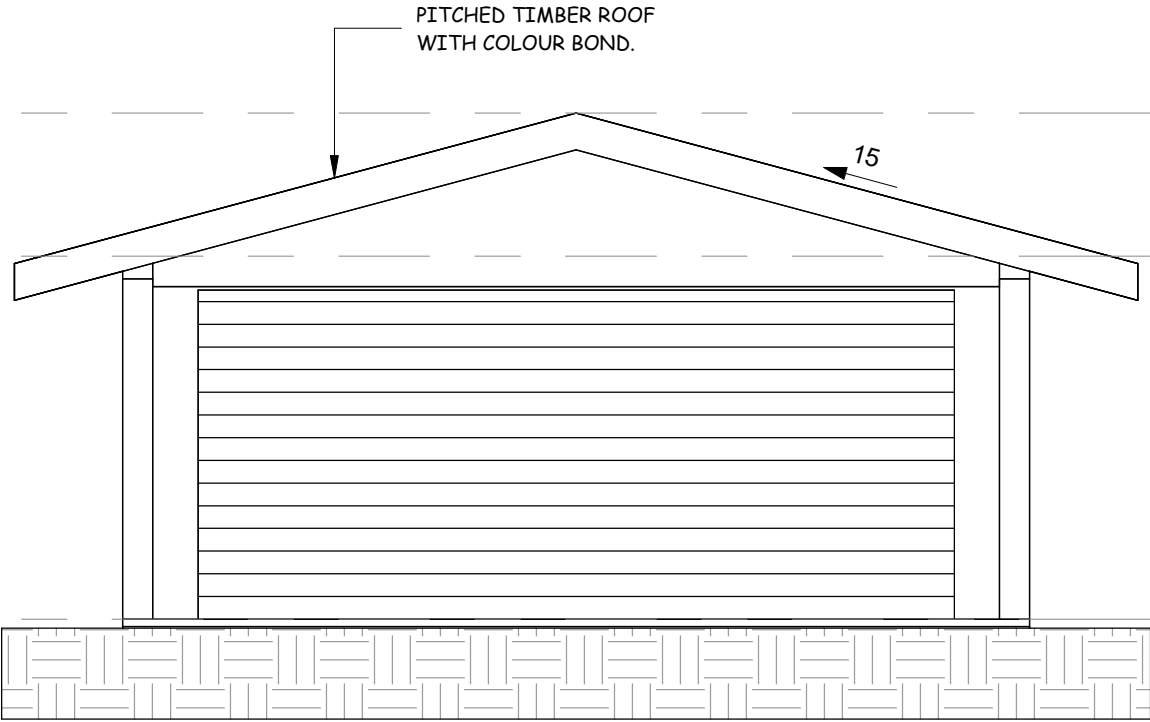


1 Garage - South Elevation
1 : 50

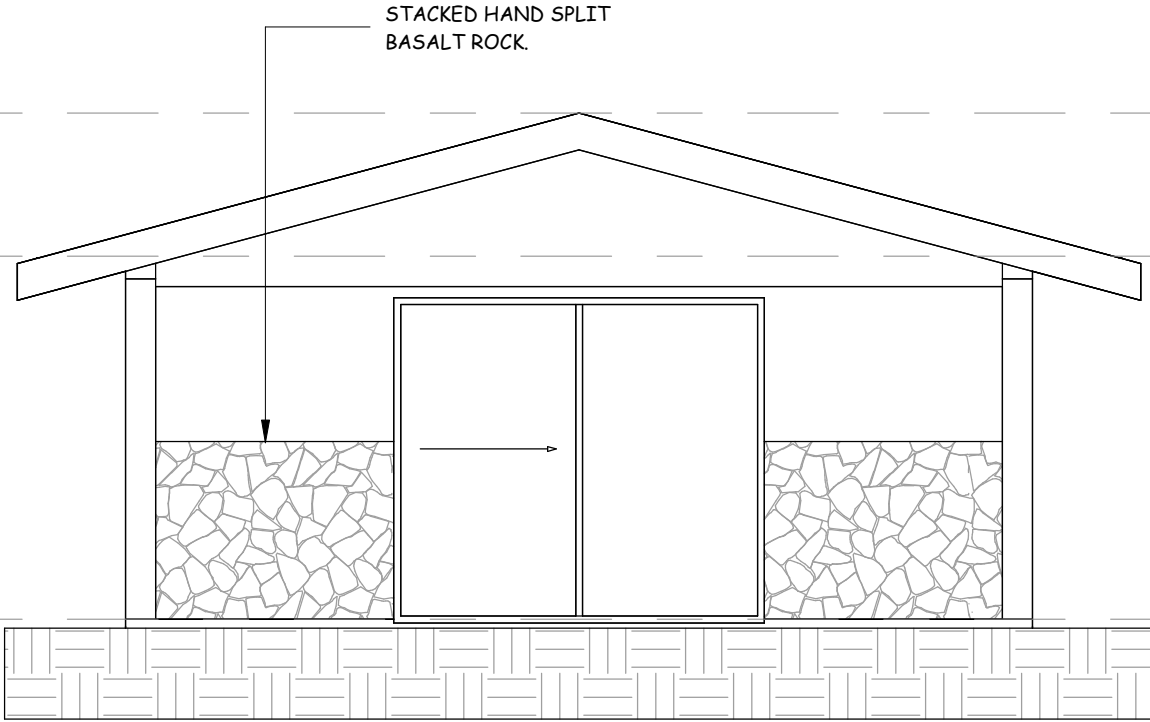

2 Garage - North Elevation
1 : 50

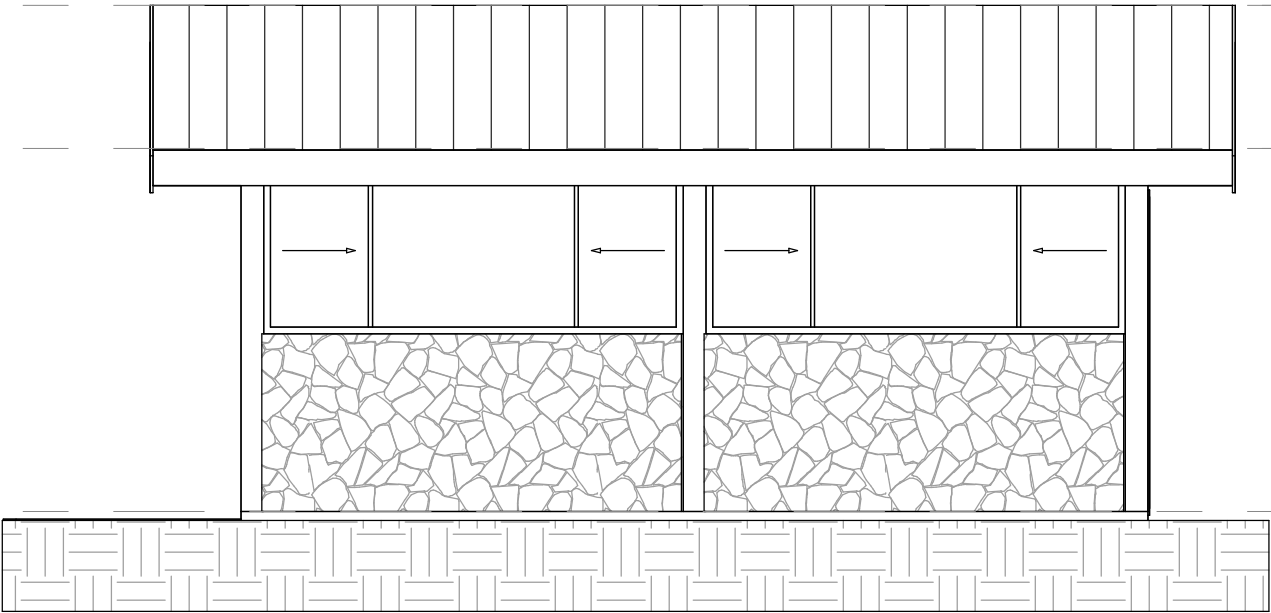

3 Garage - East Elevation
1 : 50

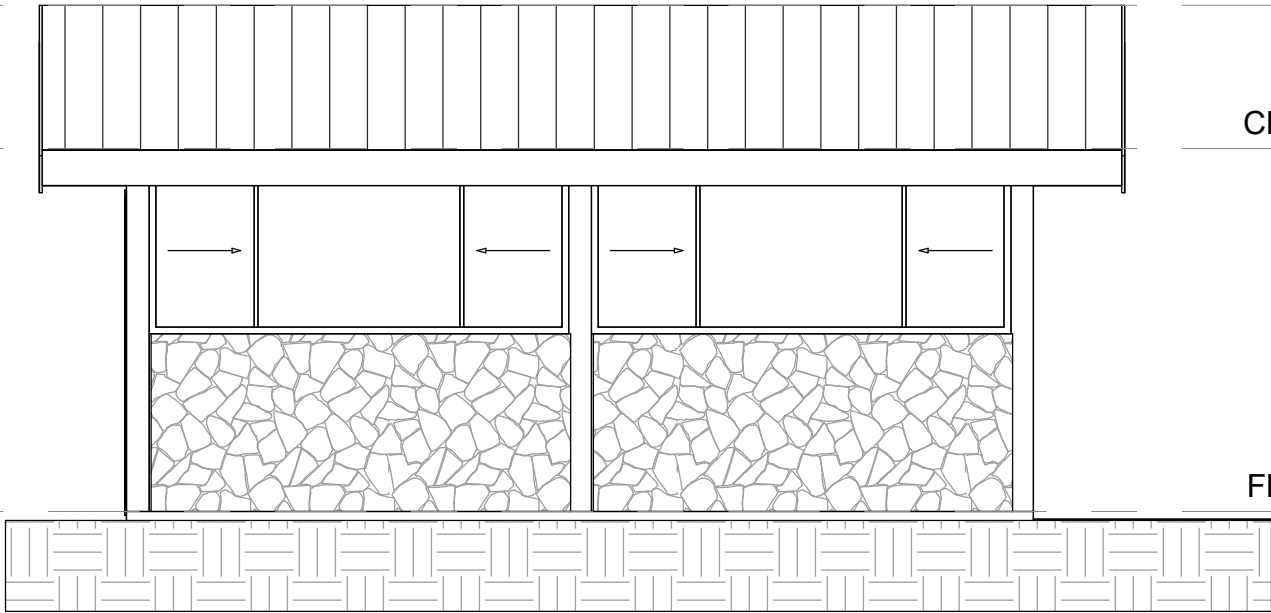

4 Garage - West Elevation
1 : 50

RIDGE_LINE
3347

CL_GARAGE
2400




FL_GARAGE
0

RIDGE_LINE
3347

CL_GARAGE
2400

FL_GARAGE
0

CLIENT: David W. Evans	GARAGE - ELEVATION VIEWS		ISSUE DATE : 4-7-2025	SHEET NO. 11 OF 12
	PROJECT: PROPOSED ADDITIONS TO RED ROAD PROPERTY		ISSUE: Final	SCALE: 1:50
	PORTION: 178a8 Lot 48	SHEET: A3-11	SHEET SIZE: A3	DIMENSIONS: Millimeters
			DRAWN BY: Peter Swynenburg	pswyn63@gmail.com

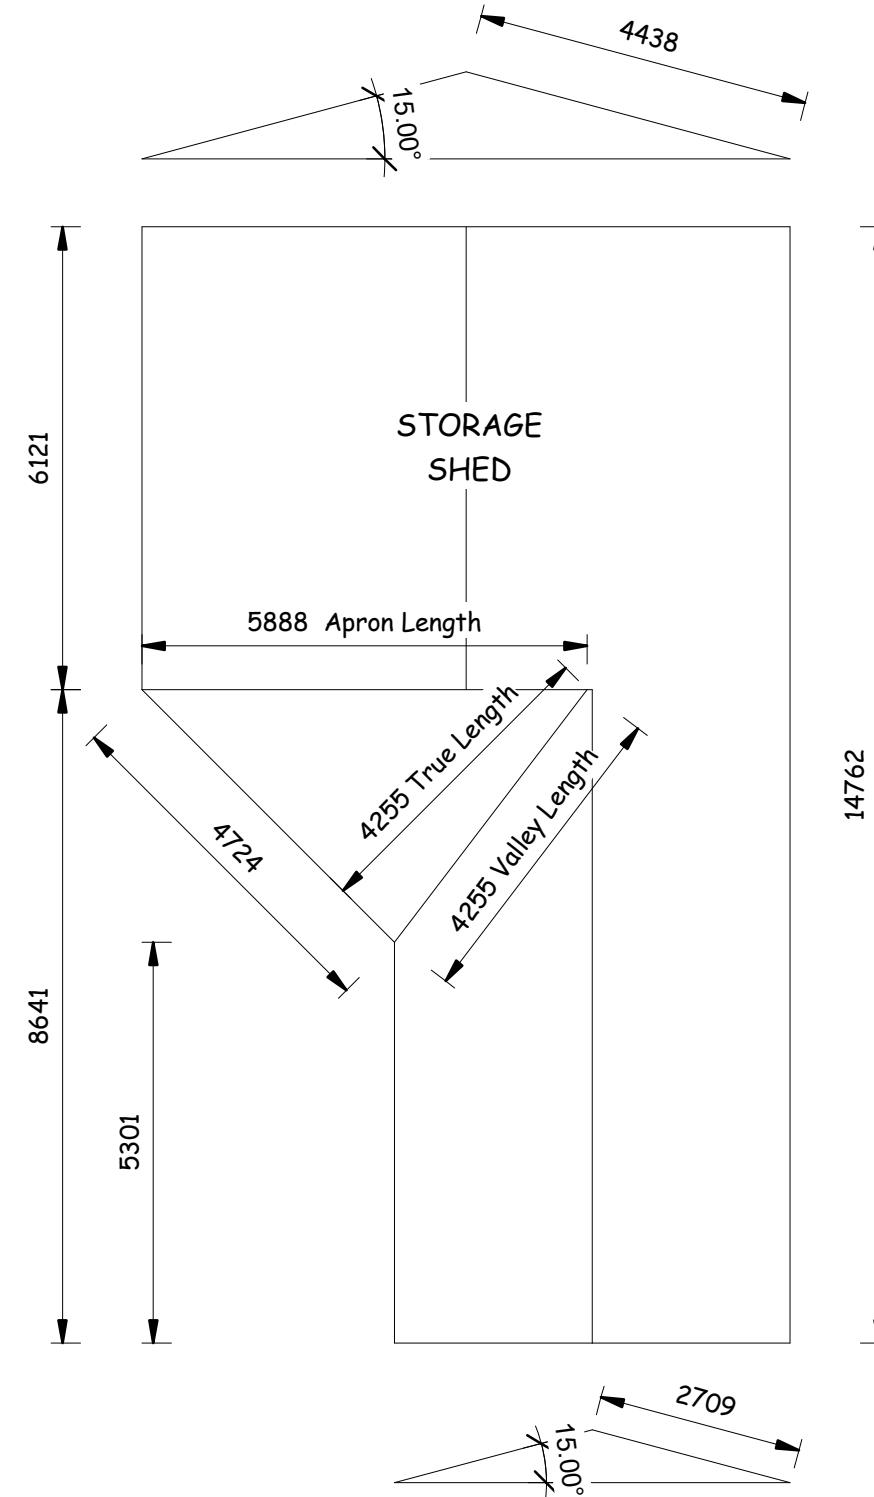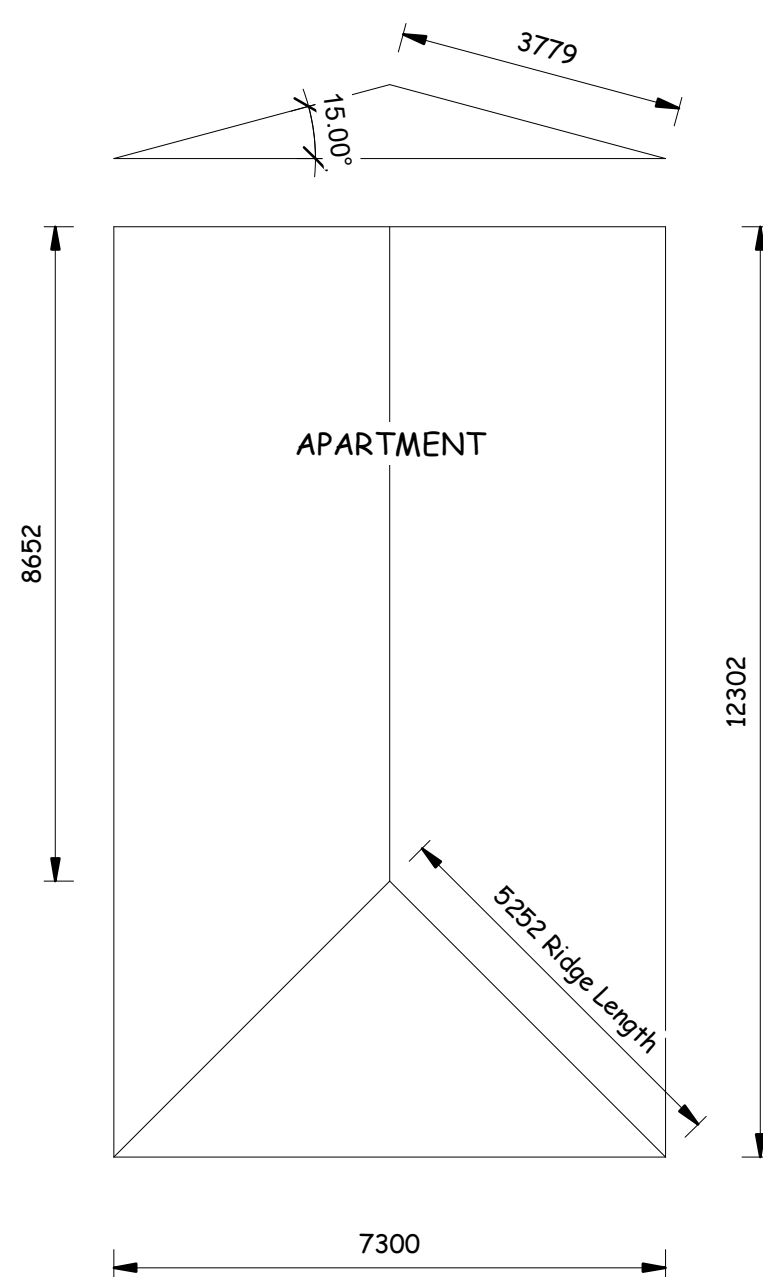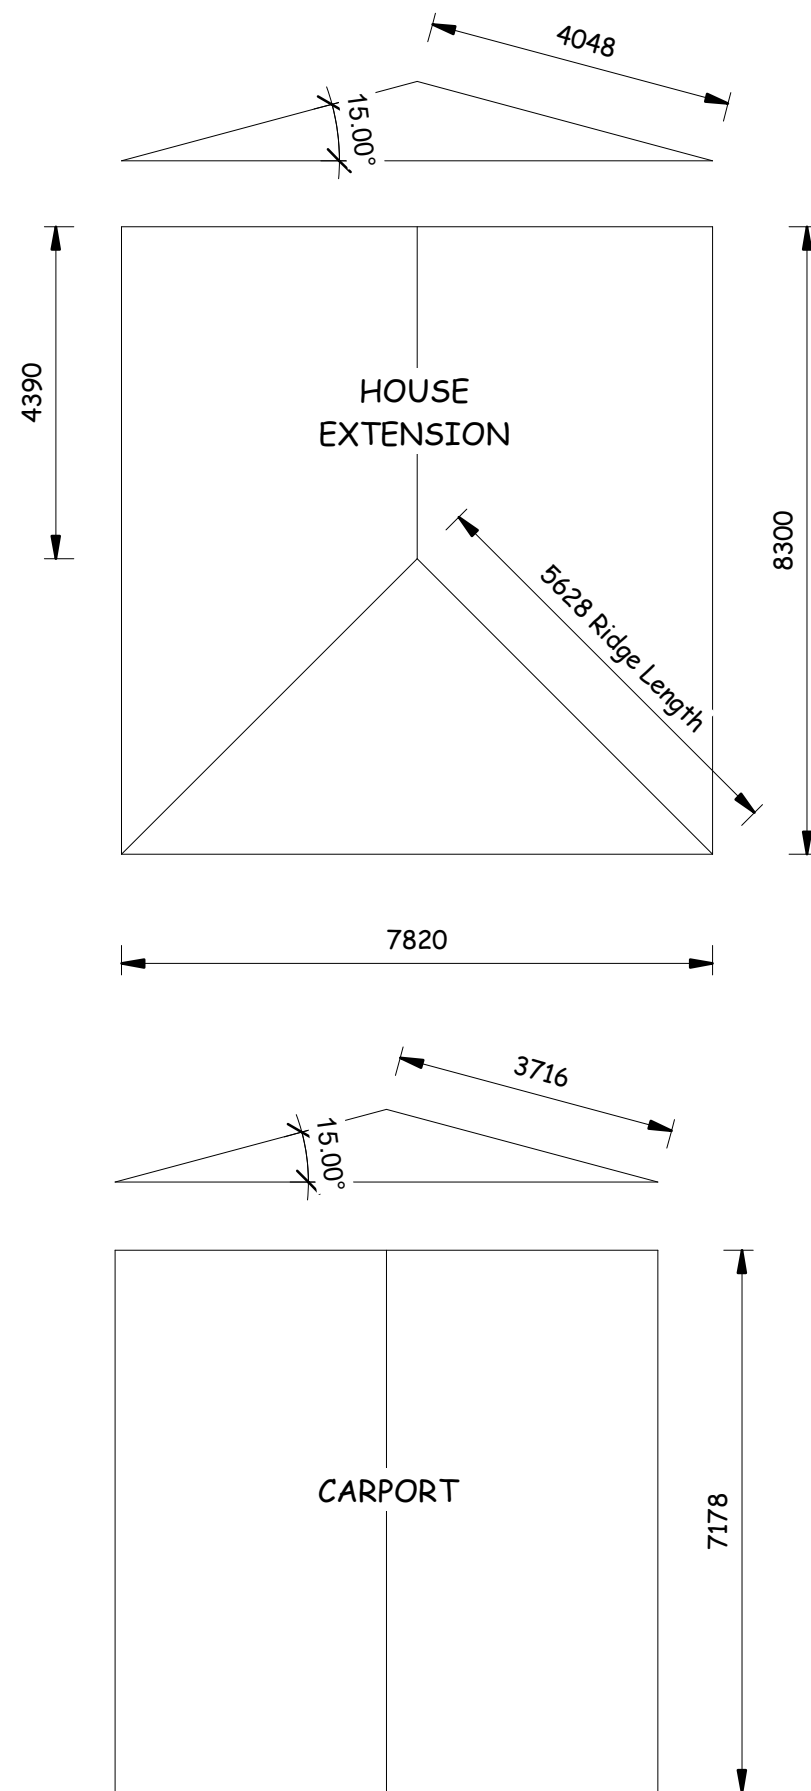

Measurements provided are approximate and exclude allowances for gutters, tolerances, joints, and site-specific adjustments. Final dimensions should be confirmed before ordering roof.

CLIENT: David W. Evans	DIMENSIONS FOR ROOF QUANTITIES		ISSUE DATE : 4-7-2025	SHEET NO. 13 OF 12
ADDRESS: 103 Red Rd. Norfolk Island	PROJECT: PROPOSED ADDITIONS TO RED ROAD PROPERTY		ISSUE: Final	SCALE:
	PORTION: 178a8 Lot 48	SHEET: A3-12	SHEET SIZE: A3	DIMENSIONS: Millimeters
			DRAWN BY: Peter Swynenburg	pswyn63@gmail.com