

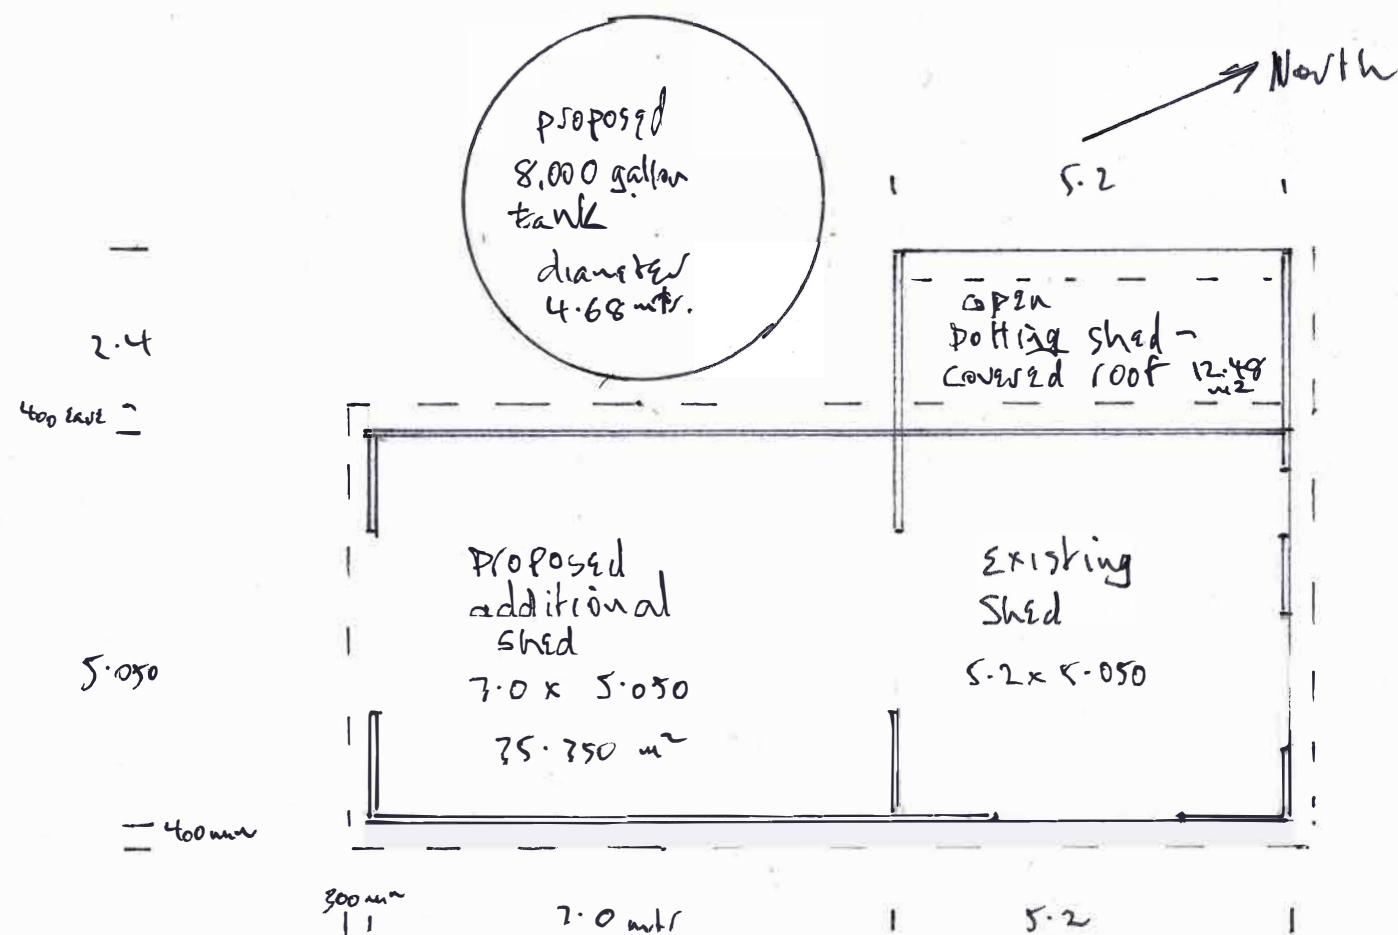


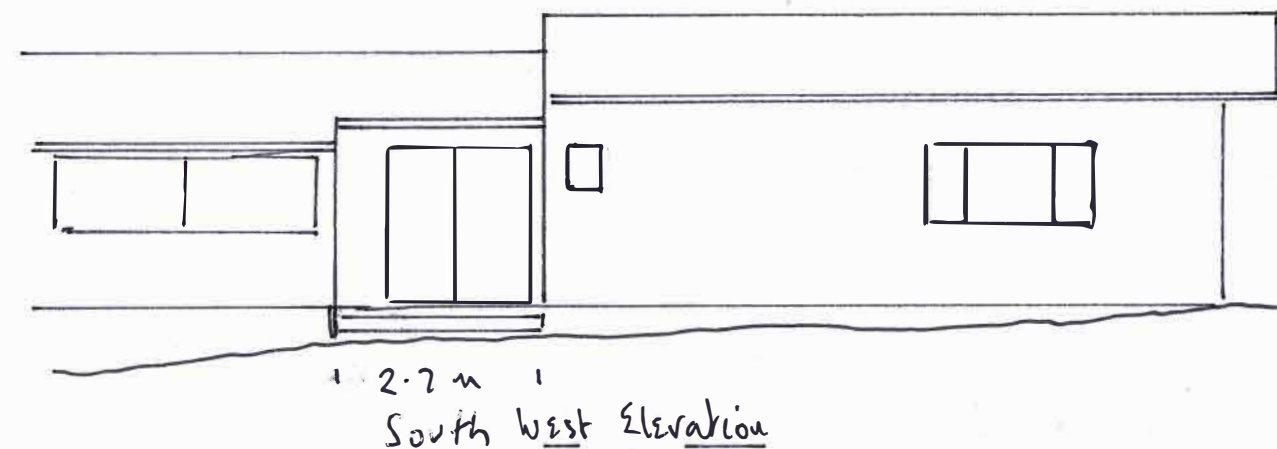


proposed plan of shed extension.

Proposed Floor Plan House renovation

Scale 1:100

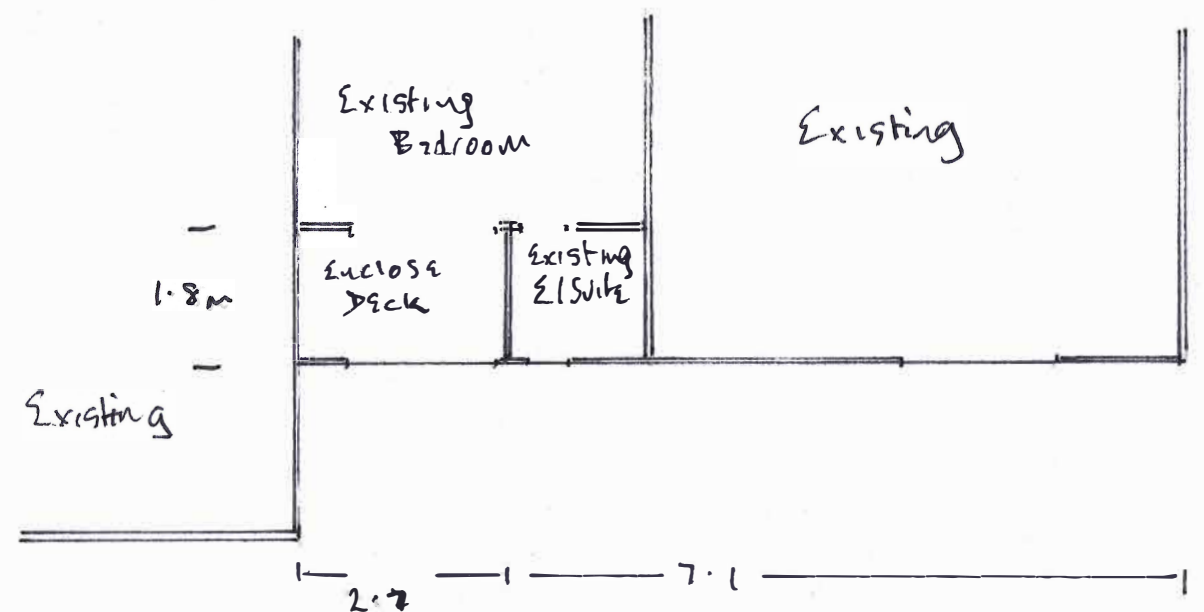


Enclose existing structurally sound
approved deck within existing house footprint
to create larger bedroom - move existing sliding
door out to existing house perimeter.
4.86 m²

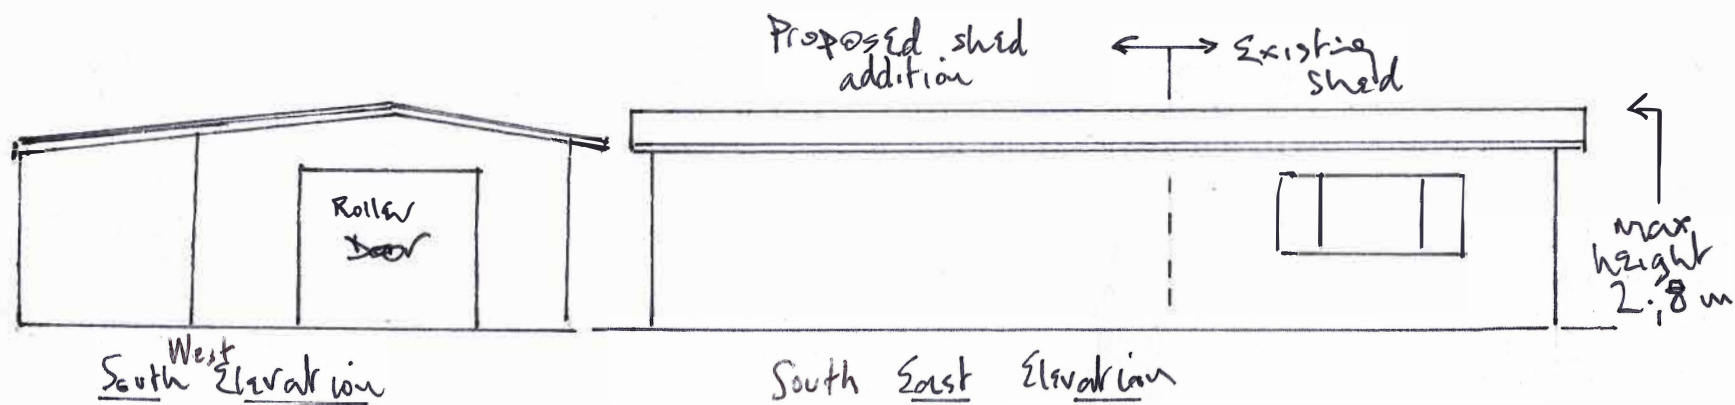

all finishes and structural elements
to match existing - natural stain
boarder batten walls, cottage green roofing iron
100x50 timber framing on reinforced concrete
floor

See site plan for
location - greater than
10mtrs to any boundary
Maximum height 2.8m
47.83 m² additional floor
area.

2.8
max
ht

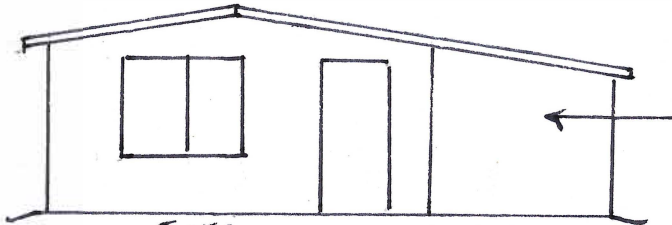


Beard + bottom
wall to match
existing on
ends of potting
shed

5.050
Existing
North elevation

2.4
Proposed
potting shed

Scale 1:100

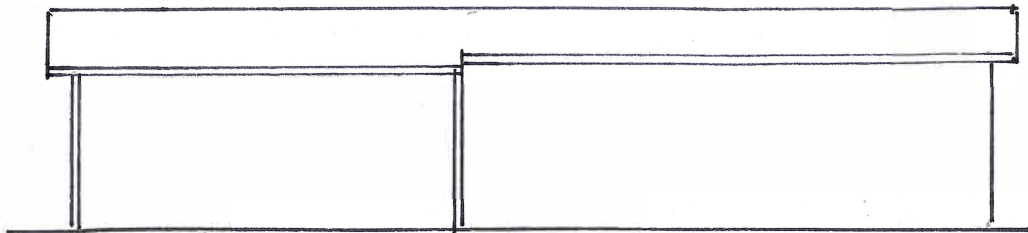

2.8 max
ht

5.2
existing showing
open potting shed attached

Proposed new

Proposed ^{new} western elevation

Scale 1:100

