

0 31.75
metres
Scale 1:500








15.600
12.150
6.000
25.400
existing
accomodation
16.000

existing
house

PROPOSED SITE
PLAN - GARAGE



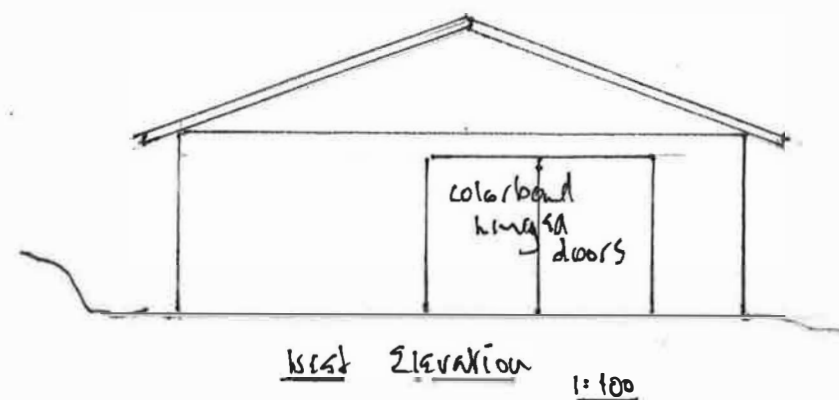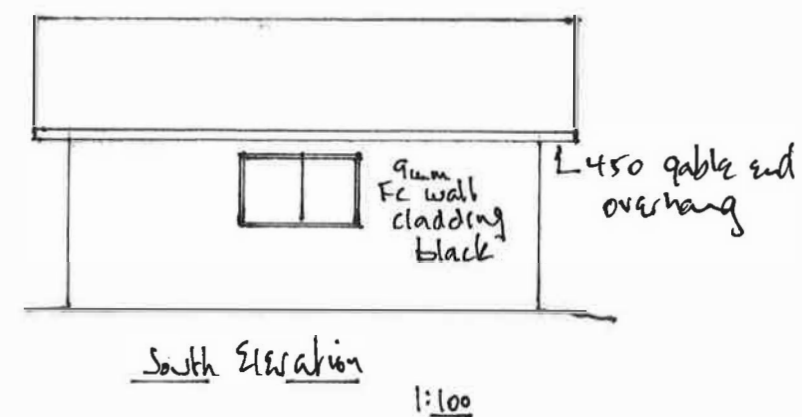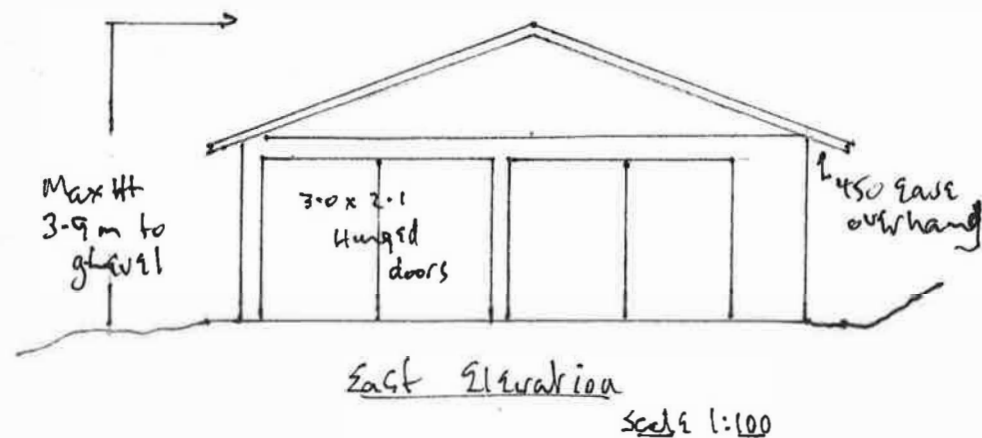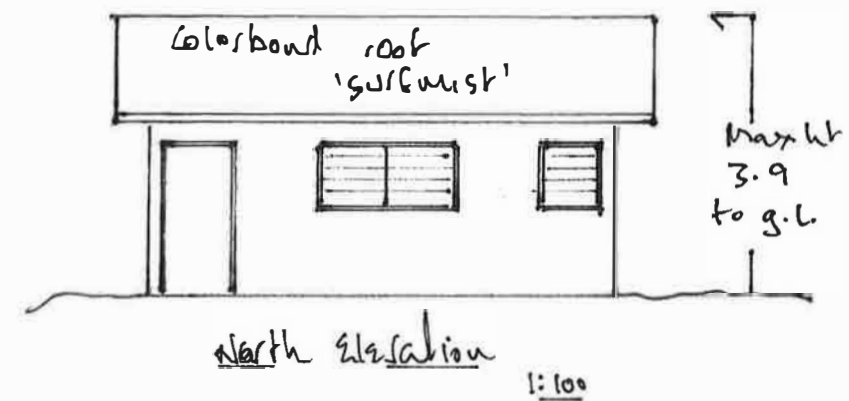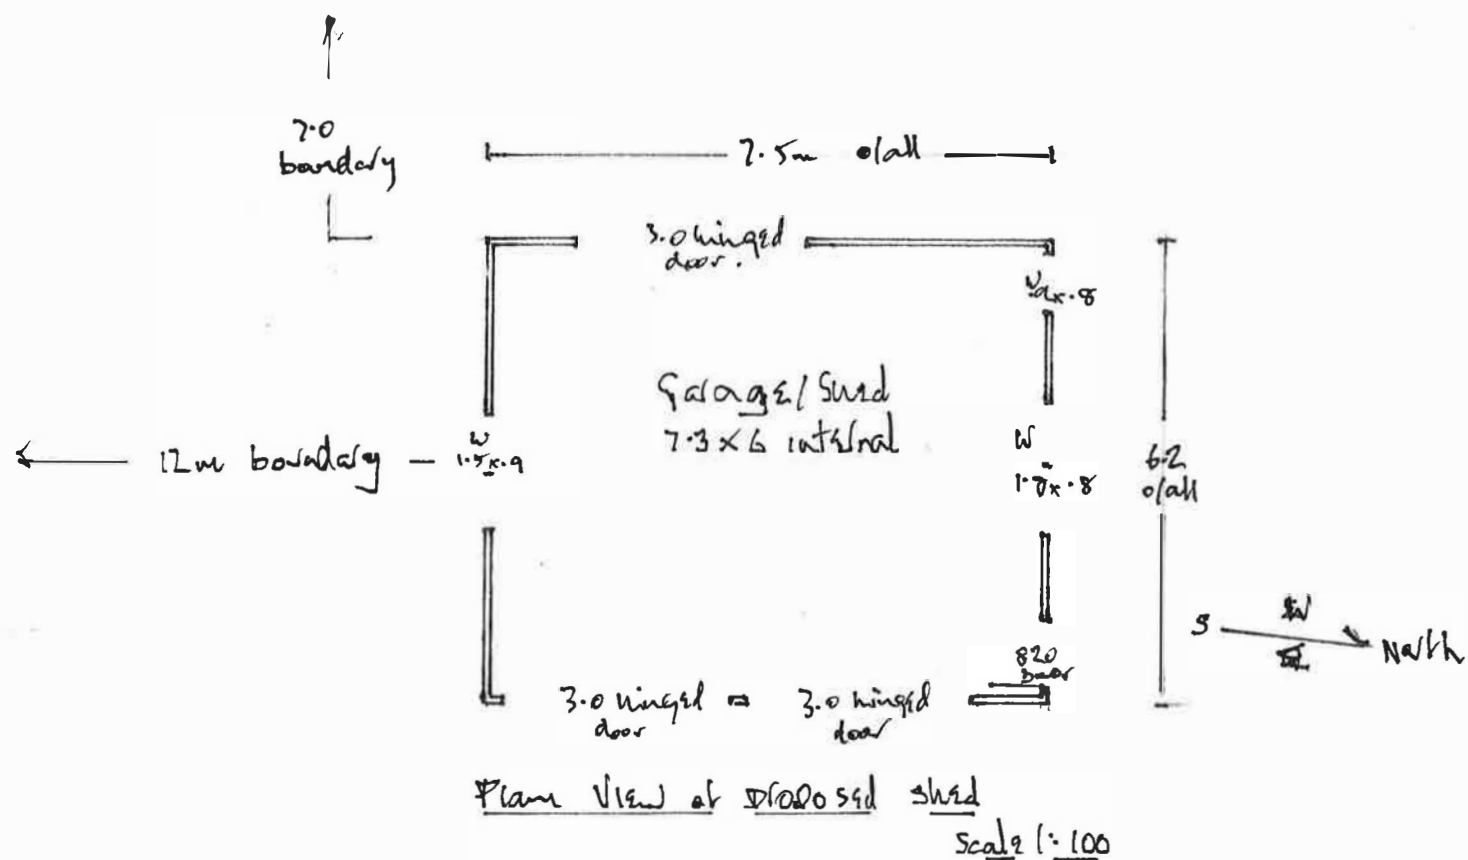

PROPOSED GLASS/SHED PAUL + CARLYN HARRINGTON Specifications

- 100mm Reinforced Concrete Slab
- 100x50 Radiata Pine wall framing
- 100x50 N.L. Ring rafters + central truss
- 75x50 roof battens
- 9mm Fibro cement wall cladding
- Colorbond roofing iron.
- Louvre windows in timber frame
- Colorbond hunged doors
- Timber pa door.